


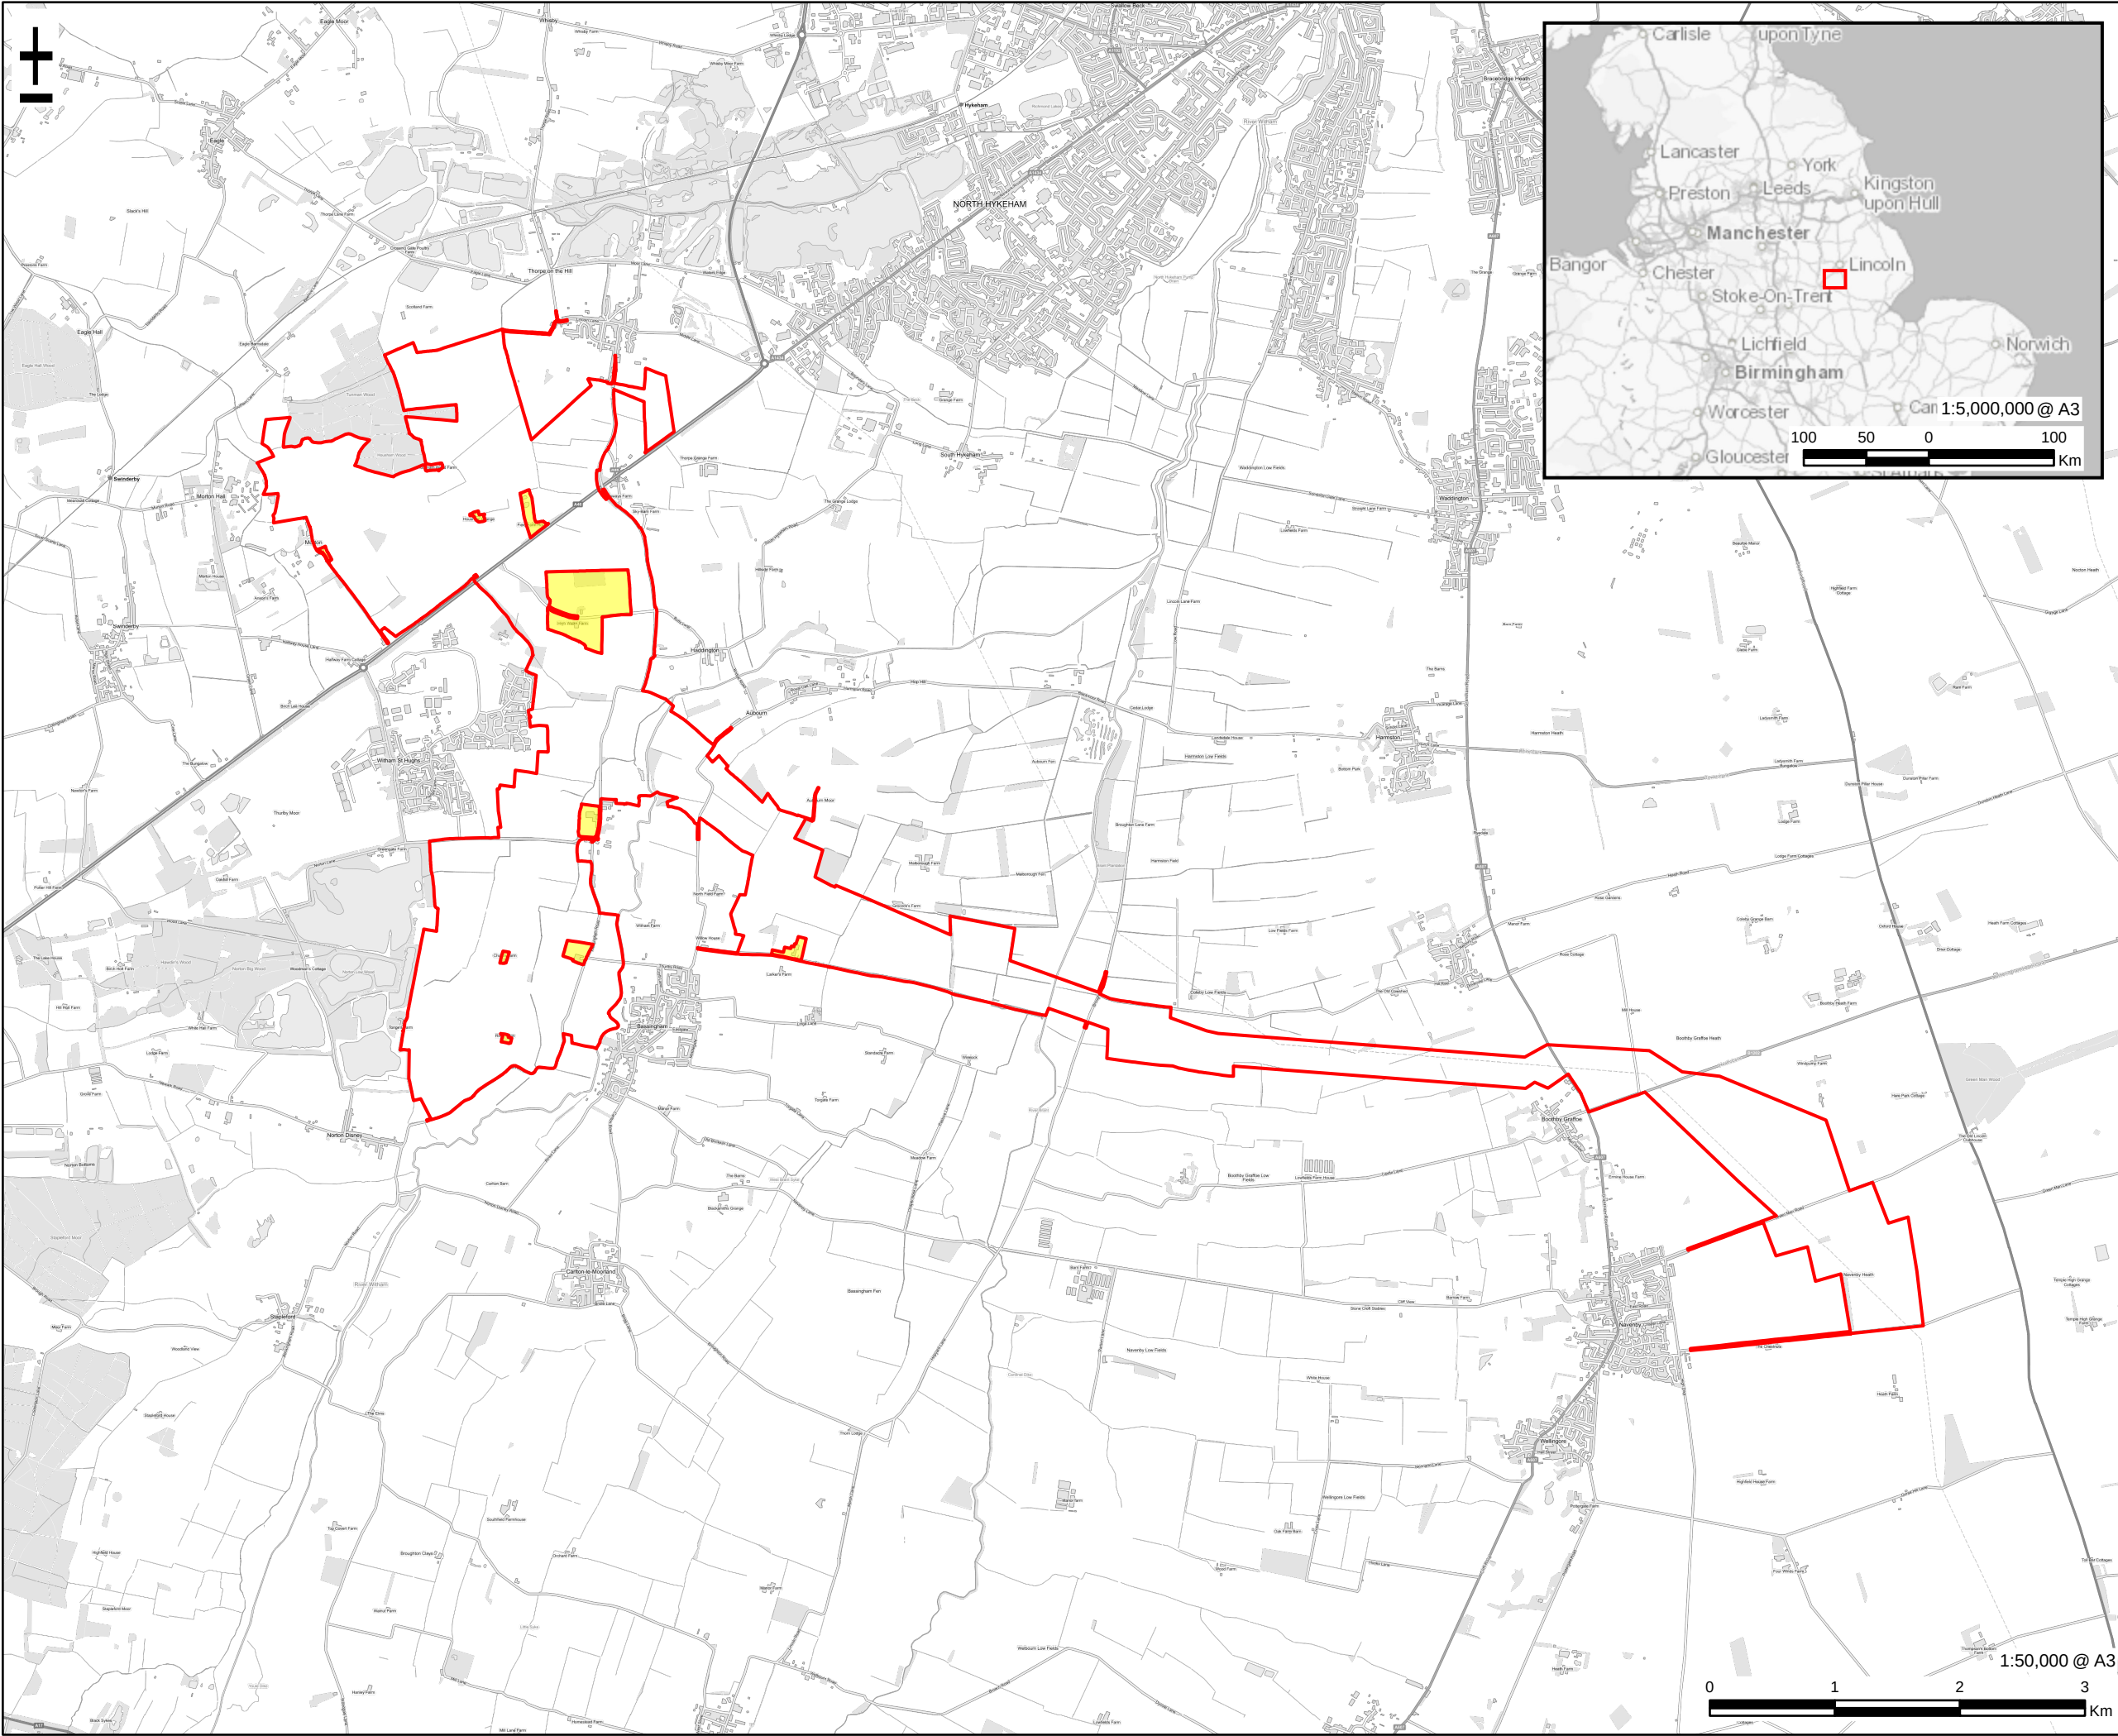

PROJECT
Fosse Green Energy

CLIENT
Fosse Green Energy Ltd

CONSULTANT
AECOM Limited
Sunley House
4 Bedford Park
Surrey, CR0 2AP, UK
www.aecom.com

LEGEND
 Site Boundary
 Land Not Included In Site Boundary

NOTES
Reproduced from Ordnance Survey digital map data © Crown copyright [2024]. All rights reserved. Licence number 0100031673.

ISSUE PURPOSE
PEI Report

PROJECT NUMBER
60700987

FIGURE TITLE
Proposed Development Location

FIGURE NUMBER
Figure 1-1

This drawing has been prepared for the use of AECOM's client. It may not be used, modified, reproduced or relied upon by third parties, except as agreed by AECOM or as required by law. AECOM accepts no responsibility, and denies any liability whatsoever, to any party that uses or relies on this drawing without AECOM's express written consent. Do not scale this document. All measurements must be obtained from the stated dimensions.