



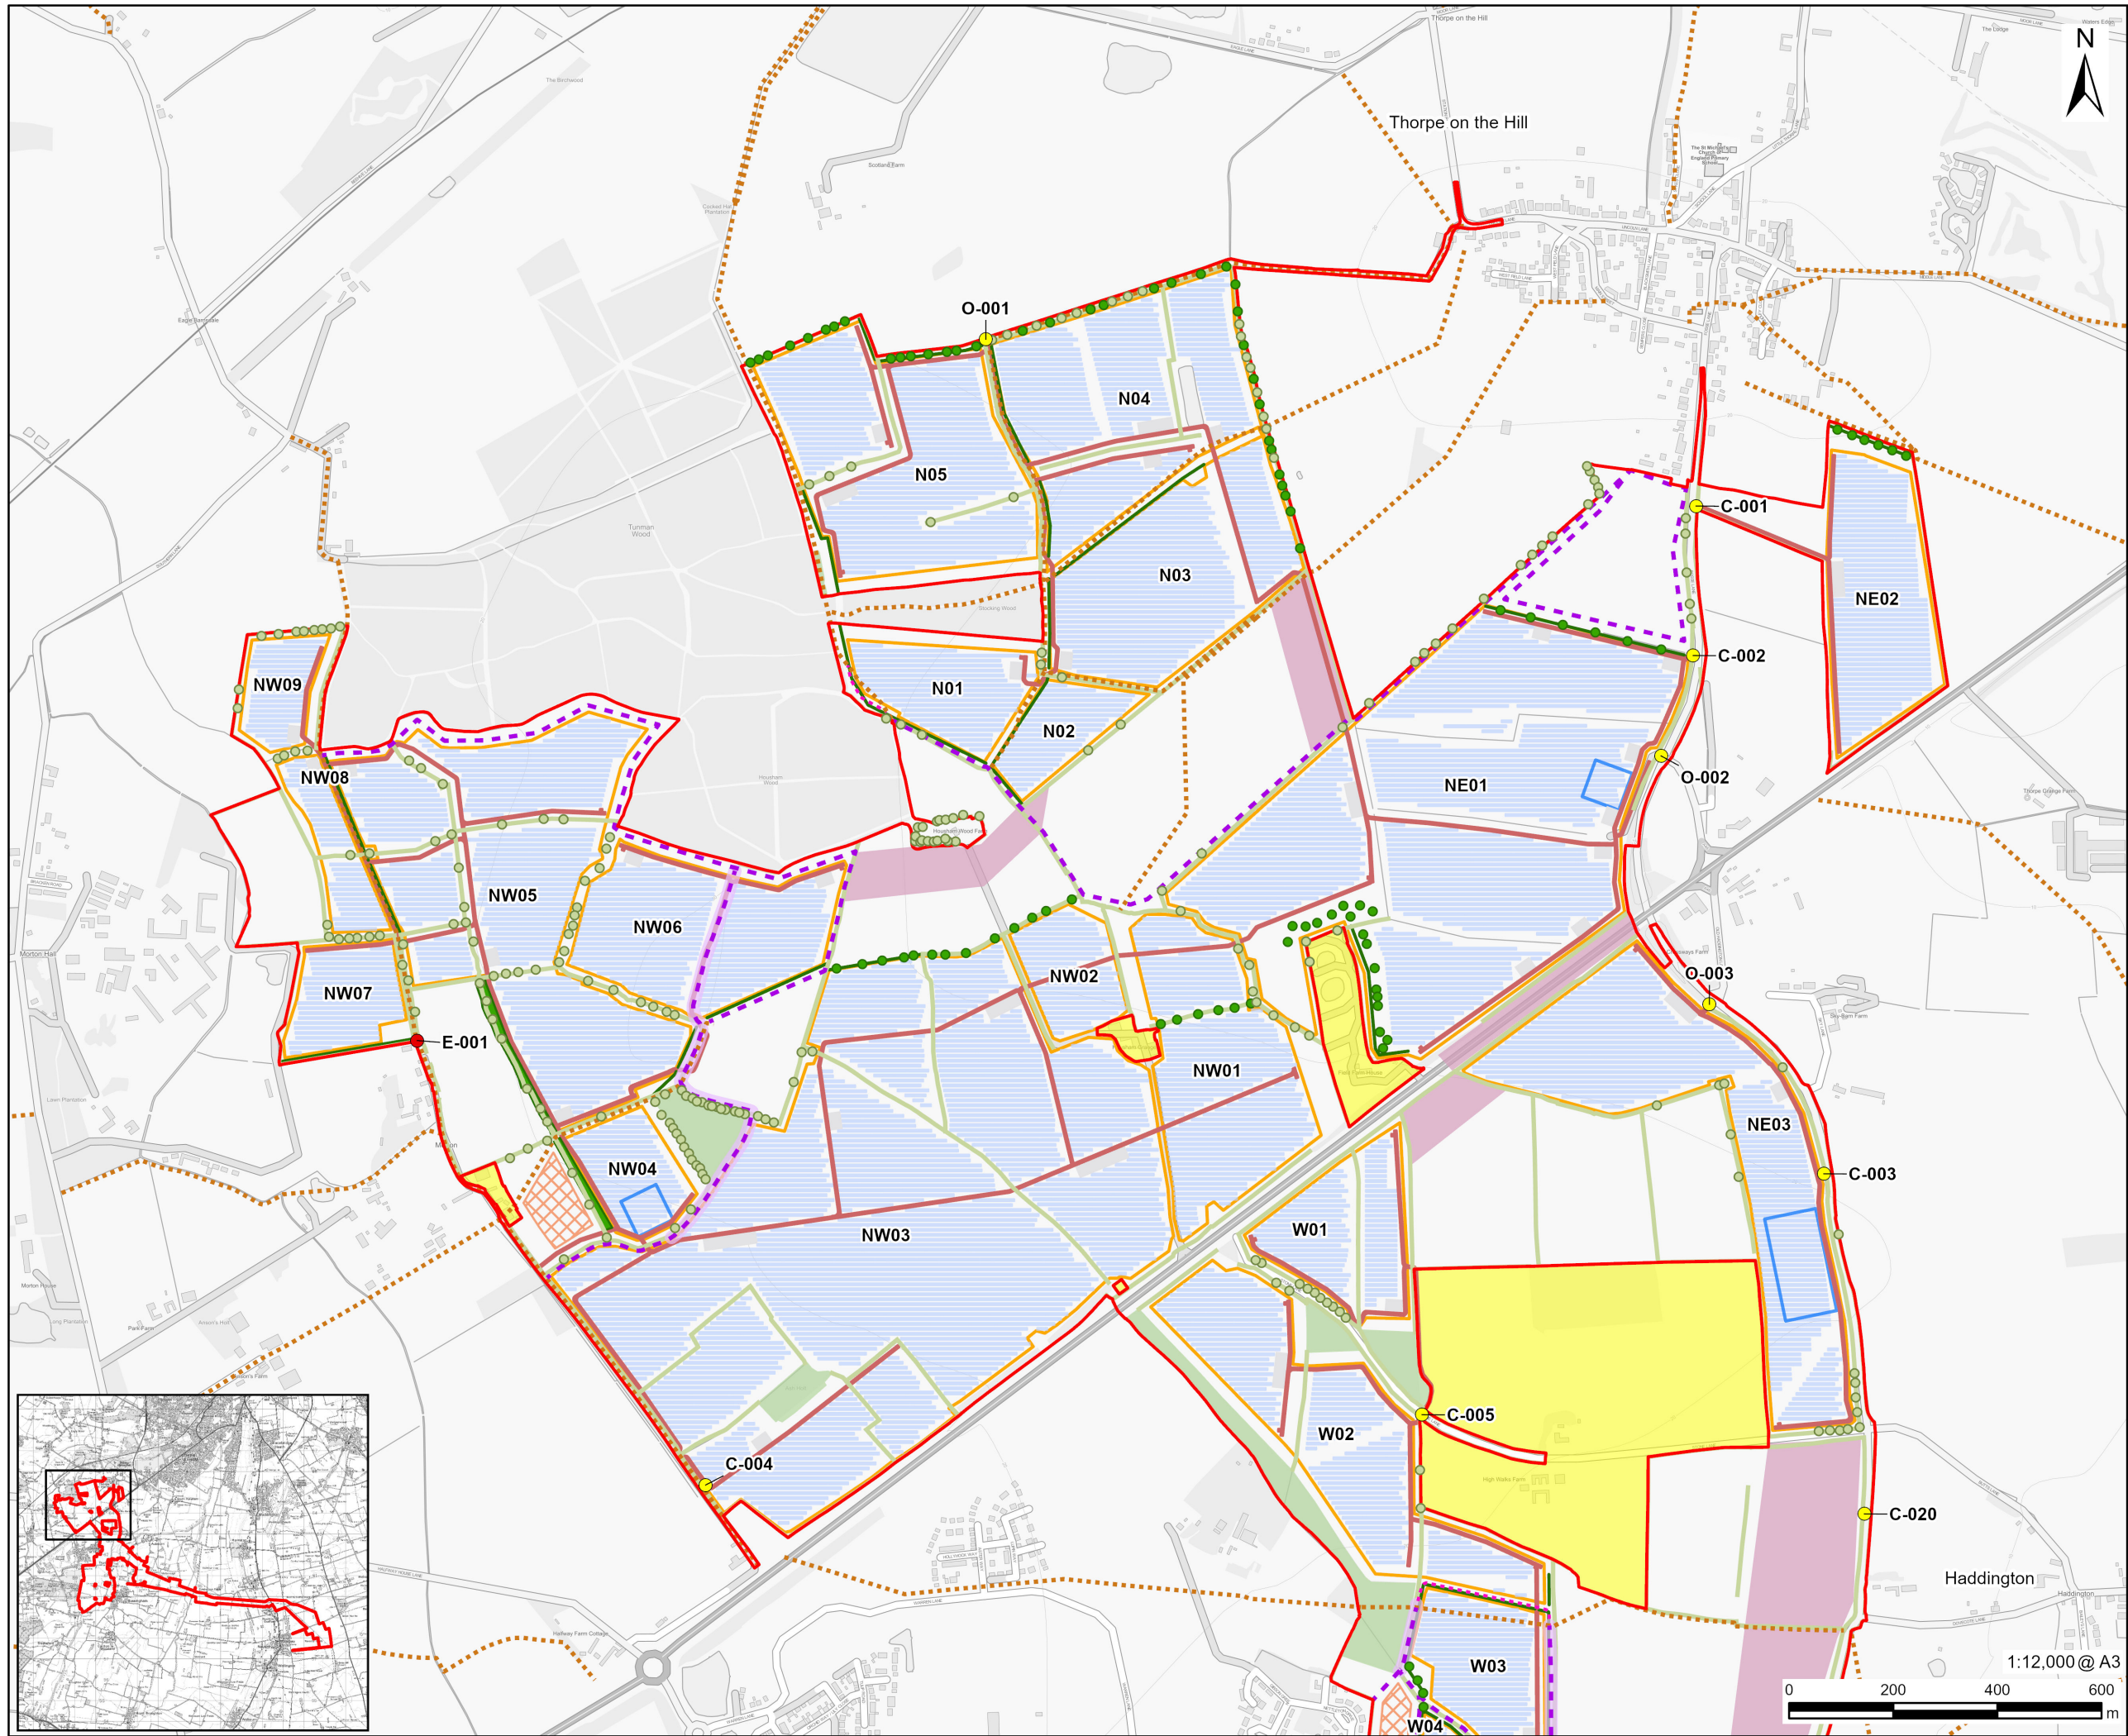

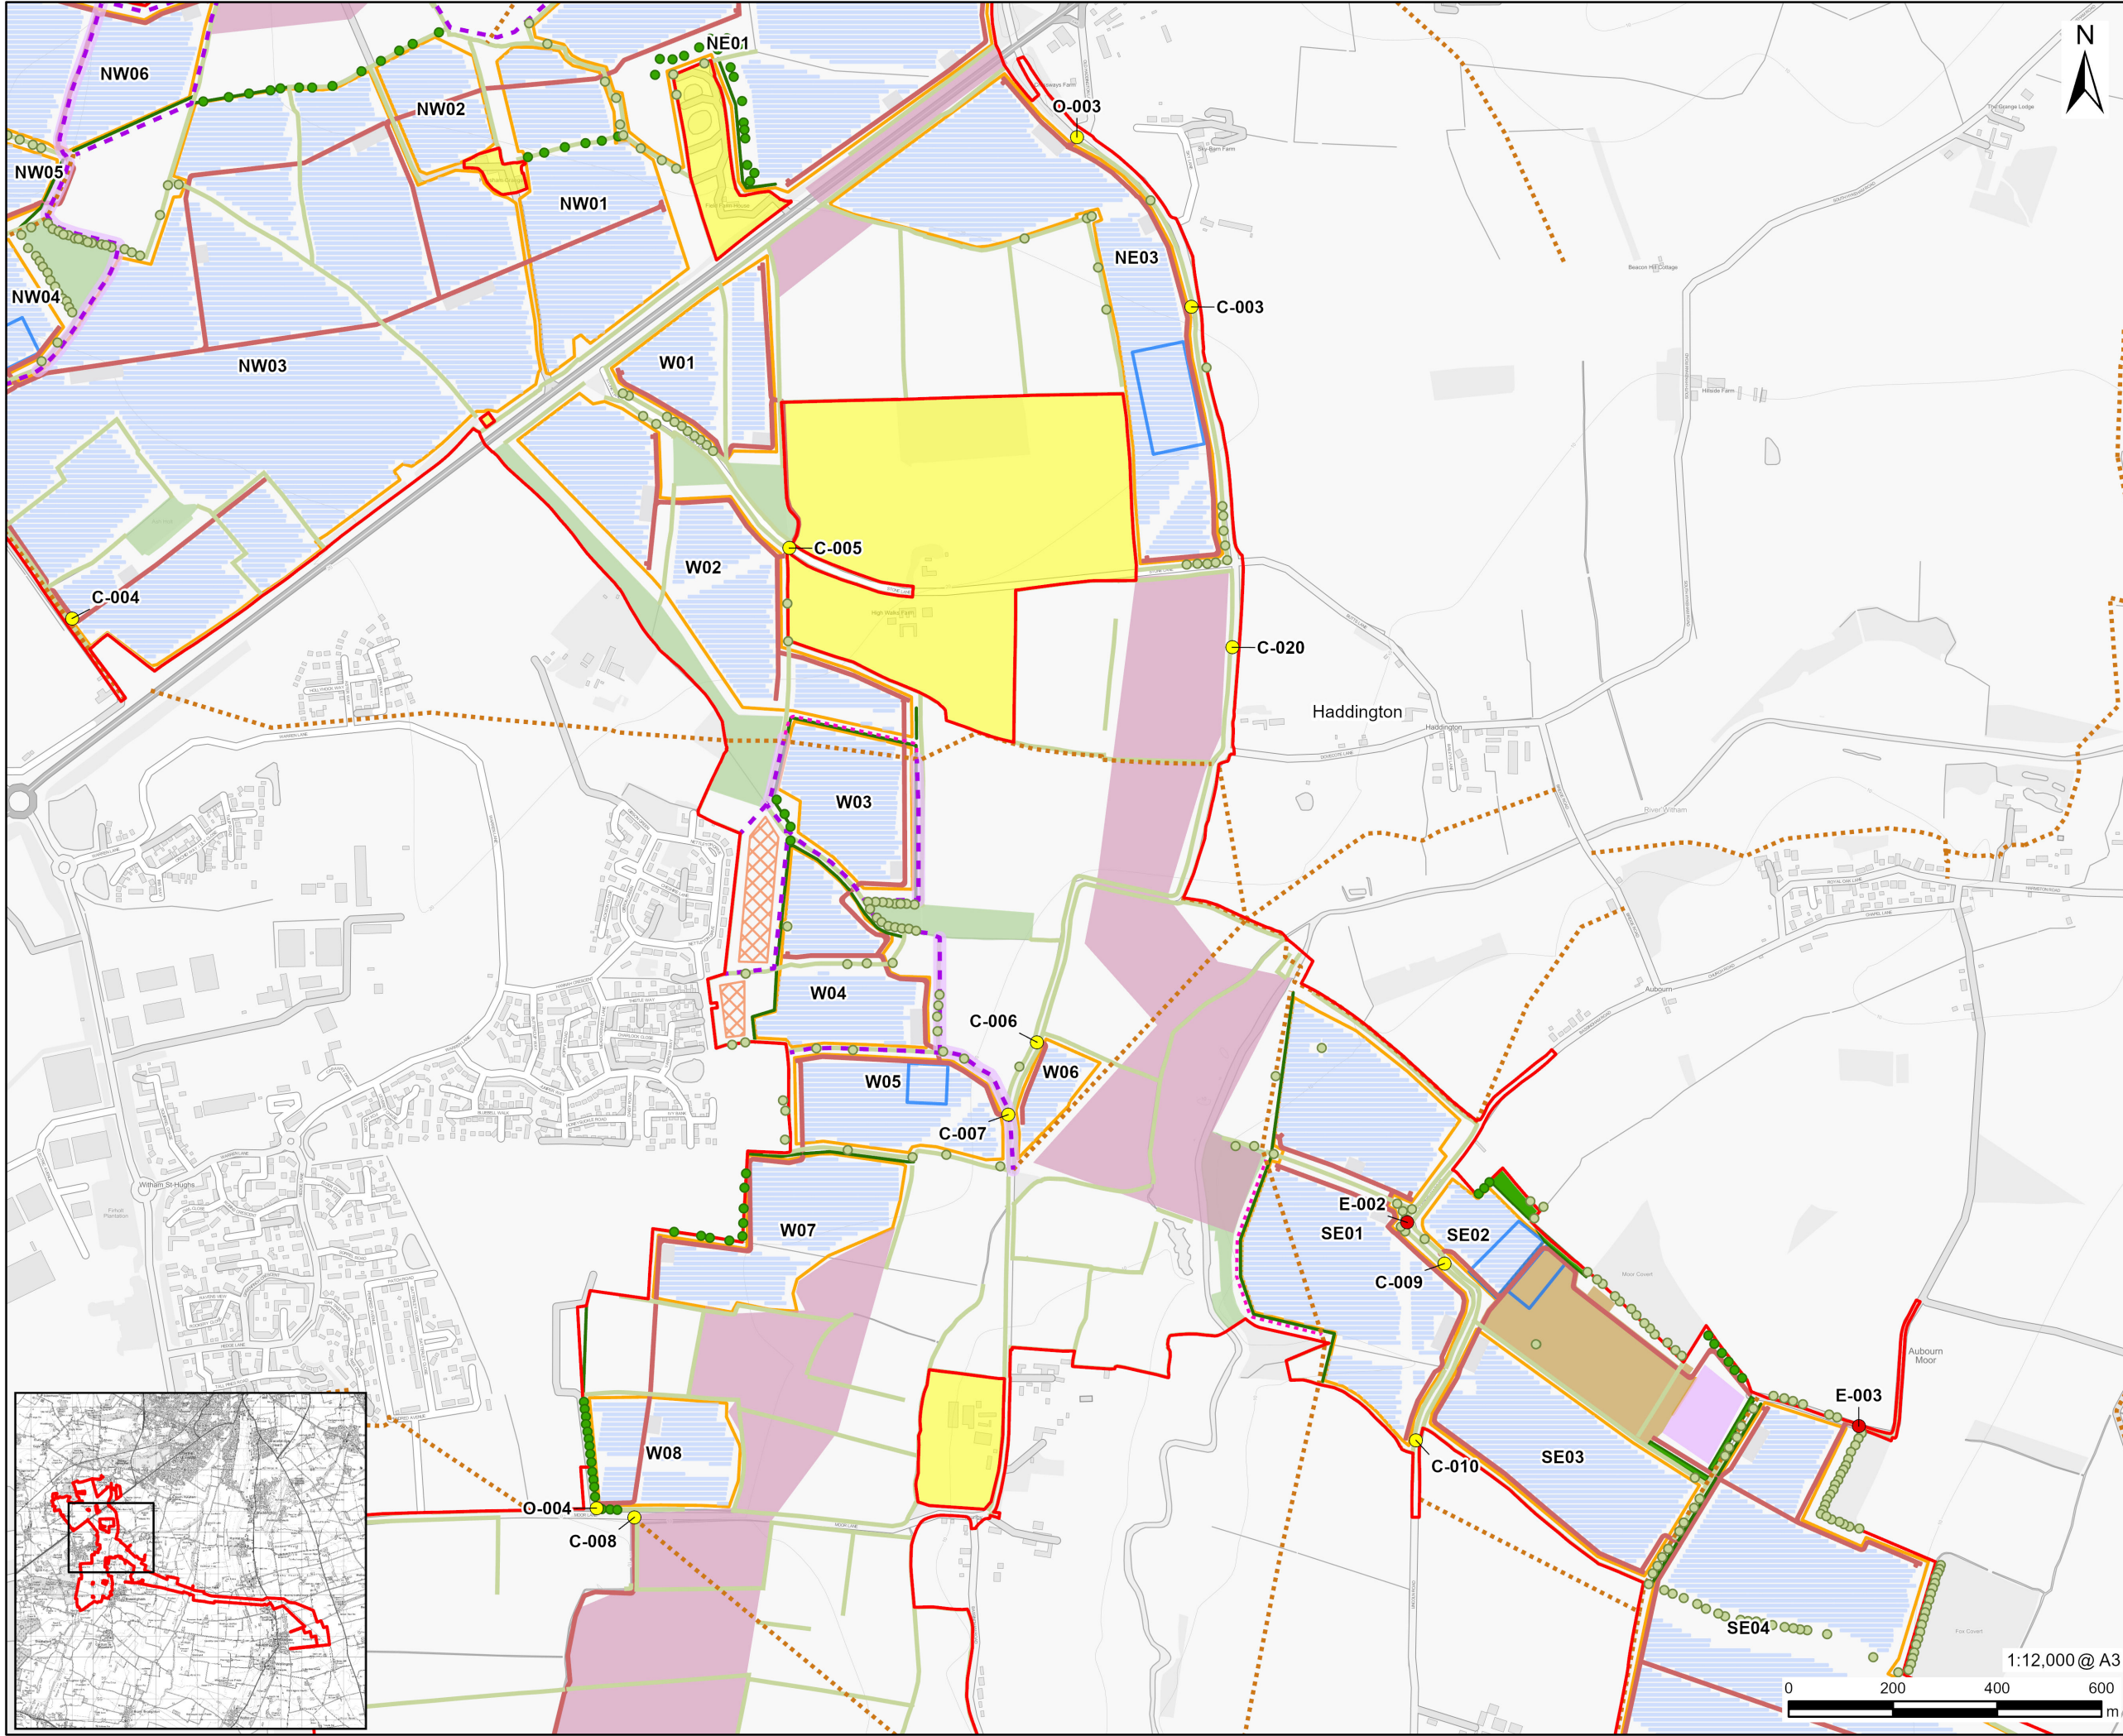

PROJECT

Fosse Green Energy

CLIENT

Fosse Green Energy Ltd

CONSULTANT

AECOM Limited
Sunley House
4 Bedford Park
Surrey, CR0 2AP, UK
www.aecom.com

LEGEND

- Site Boundary
- Land Not Included in Site Boundary
- Indicative South Facing Fixed Layout
- PV Panels
- Solar PV Array Area
- BESS Compound
- Onsite Substation
- Interconnecting Cable Corridor
- Solar Station Compound
- Construction Compound
- Access Tracks
- Construction and Operation Access Point
- Emergency Access Point
- Existing Permissive Paths Proposed to be Retained
- Proposed Permissive Paths
- Public Right of Way
- Public Right of Way Diversion
- Existing Woodland
- Existing Tree
- Proposed Tree
- Proposed Belt of Trees
- Proposed Orchard
- Existing Hedges
- Proposed Hedgerow

NOTES

Reproduced from Ordnance Survey digital map data © Crown copyright [2024]. All rights reserved. Licence number 0100031673.

ISSUE PURPOSE

PEI Report

PROJECT NUMBER



60700987

FIGURE TITLE

Indicative South Facing Fixed Layout

FIGURE NUMBER

Figure 3-2A SHEET 2

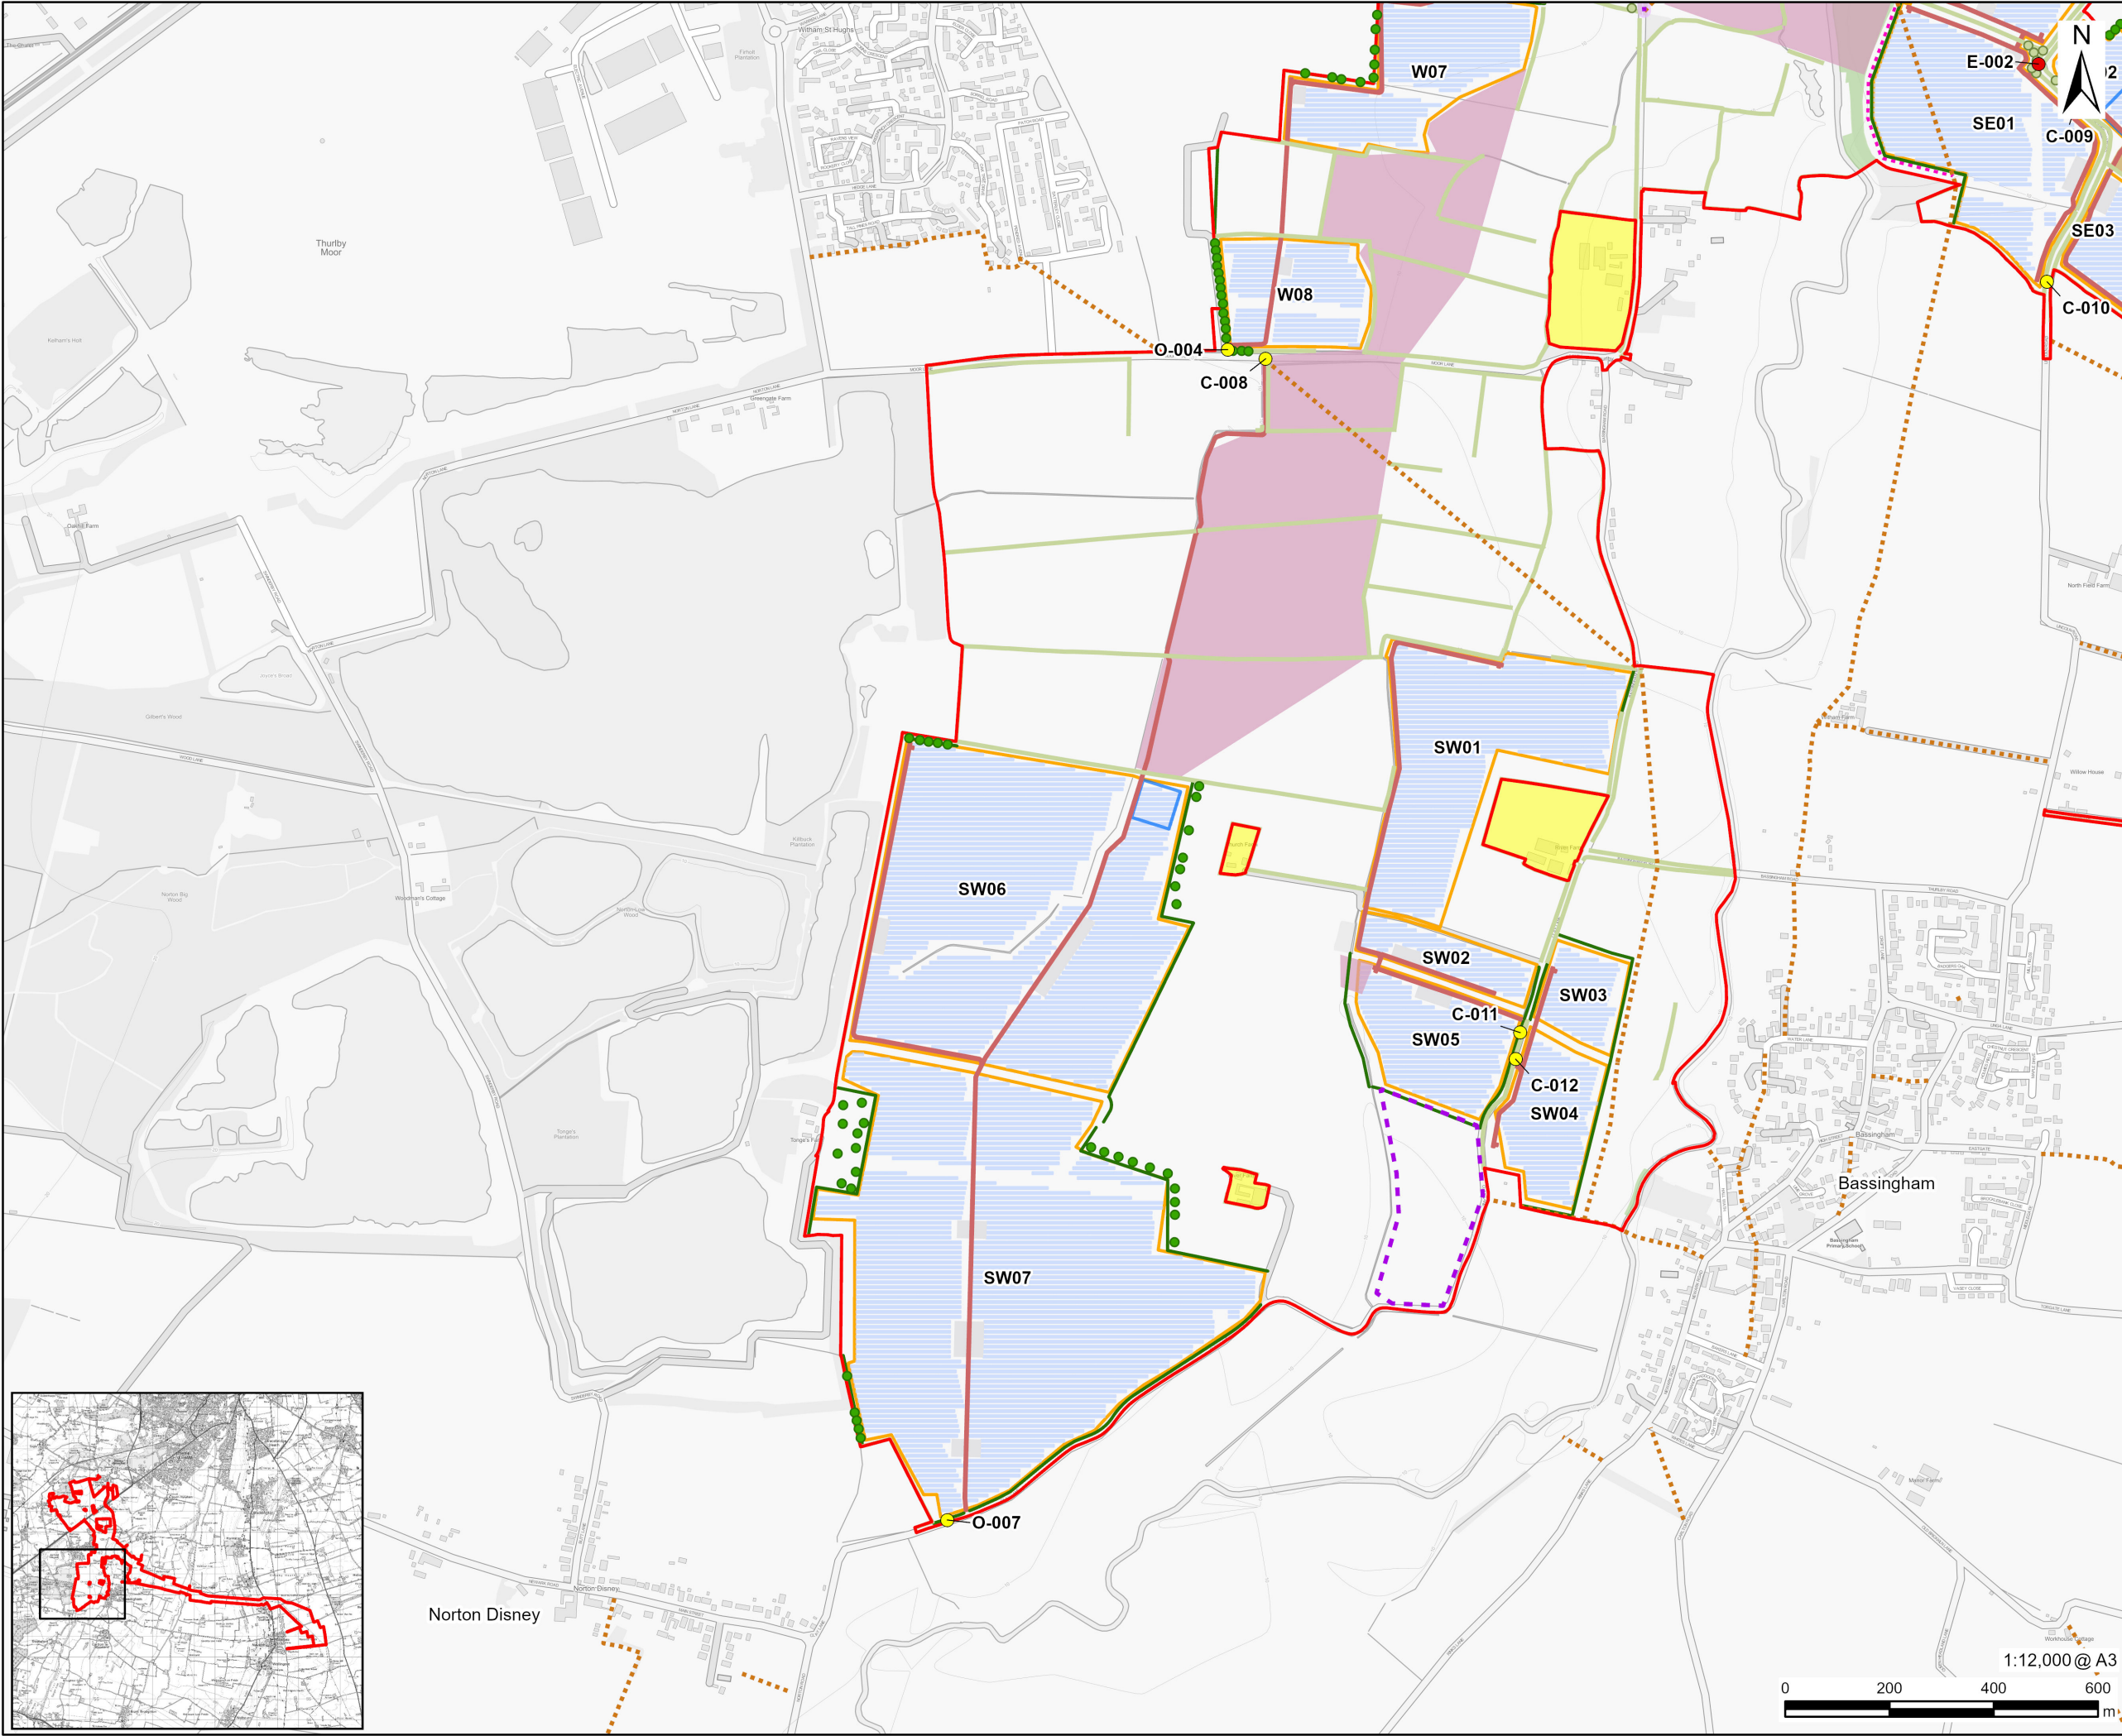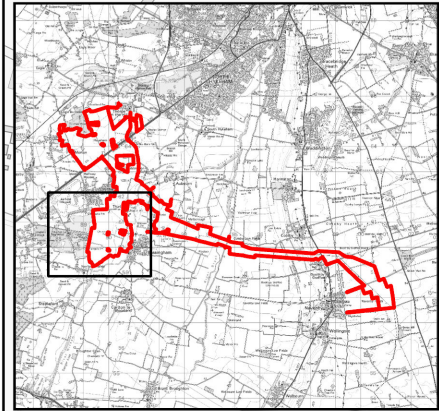

PROJECT

Fosse Green Energy

CLIENT

Fosse Green Energy Ltd

CONSULTANT

AECOM Limited
Sunley House
4 Bedford Park
Surrey, CR0 2AP, UK
www.aecom.com

LEGEND

- Site Boundary
- Land Not Included in Site Boundary
- Indicative South Facing Fixed Layout
- PV Panels
- Solar PV Array Area
- BESS Compound
- Interconnecting Cable Corridor
- Solar Station Compound
- Construction Compound
- Access Tracks
- Construction and Operation Access Point
- Emergency Access Point
- Existing Permissive Paths Proposed to be Retained
- Proposed Permissive Paths
- Public Right of Way
- Public Right of Way Diversion
- Existing Woodland
- Existing Tree
- Proposed Tree
- Proposed Belt of Trees
- Existing Hedges
- Proposed Hedgerow

NOTES

Reproduced from Ordnance Survey digital map data © Crown copyright [2024]. All rights reserved. Licence number 0100031673.

ISSUE PURPOSE

PEI Report

PROJECT NUMBER


60700987

FIGURE TITLE

Indicative South Facing Fixed Layout

FIGURE NUMBER

Figure 3-2A SHEET 3

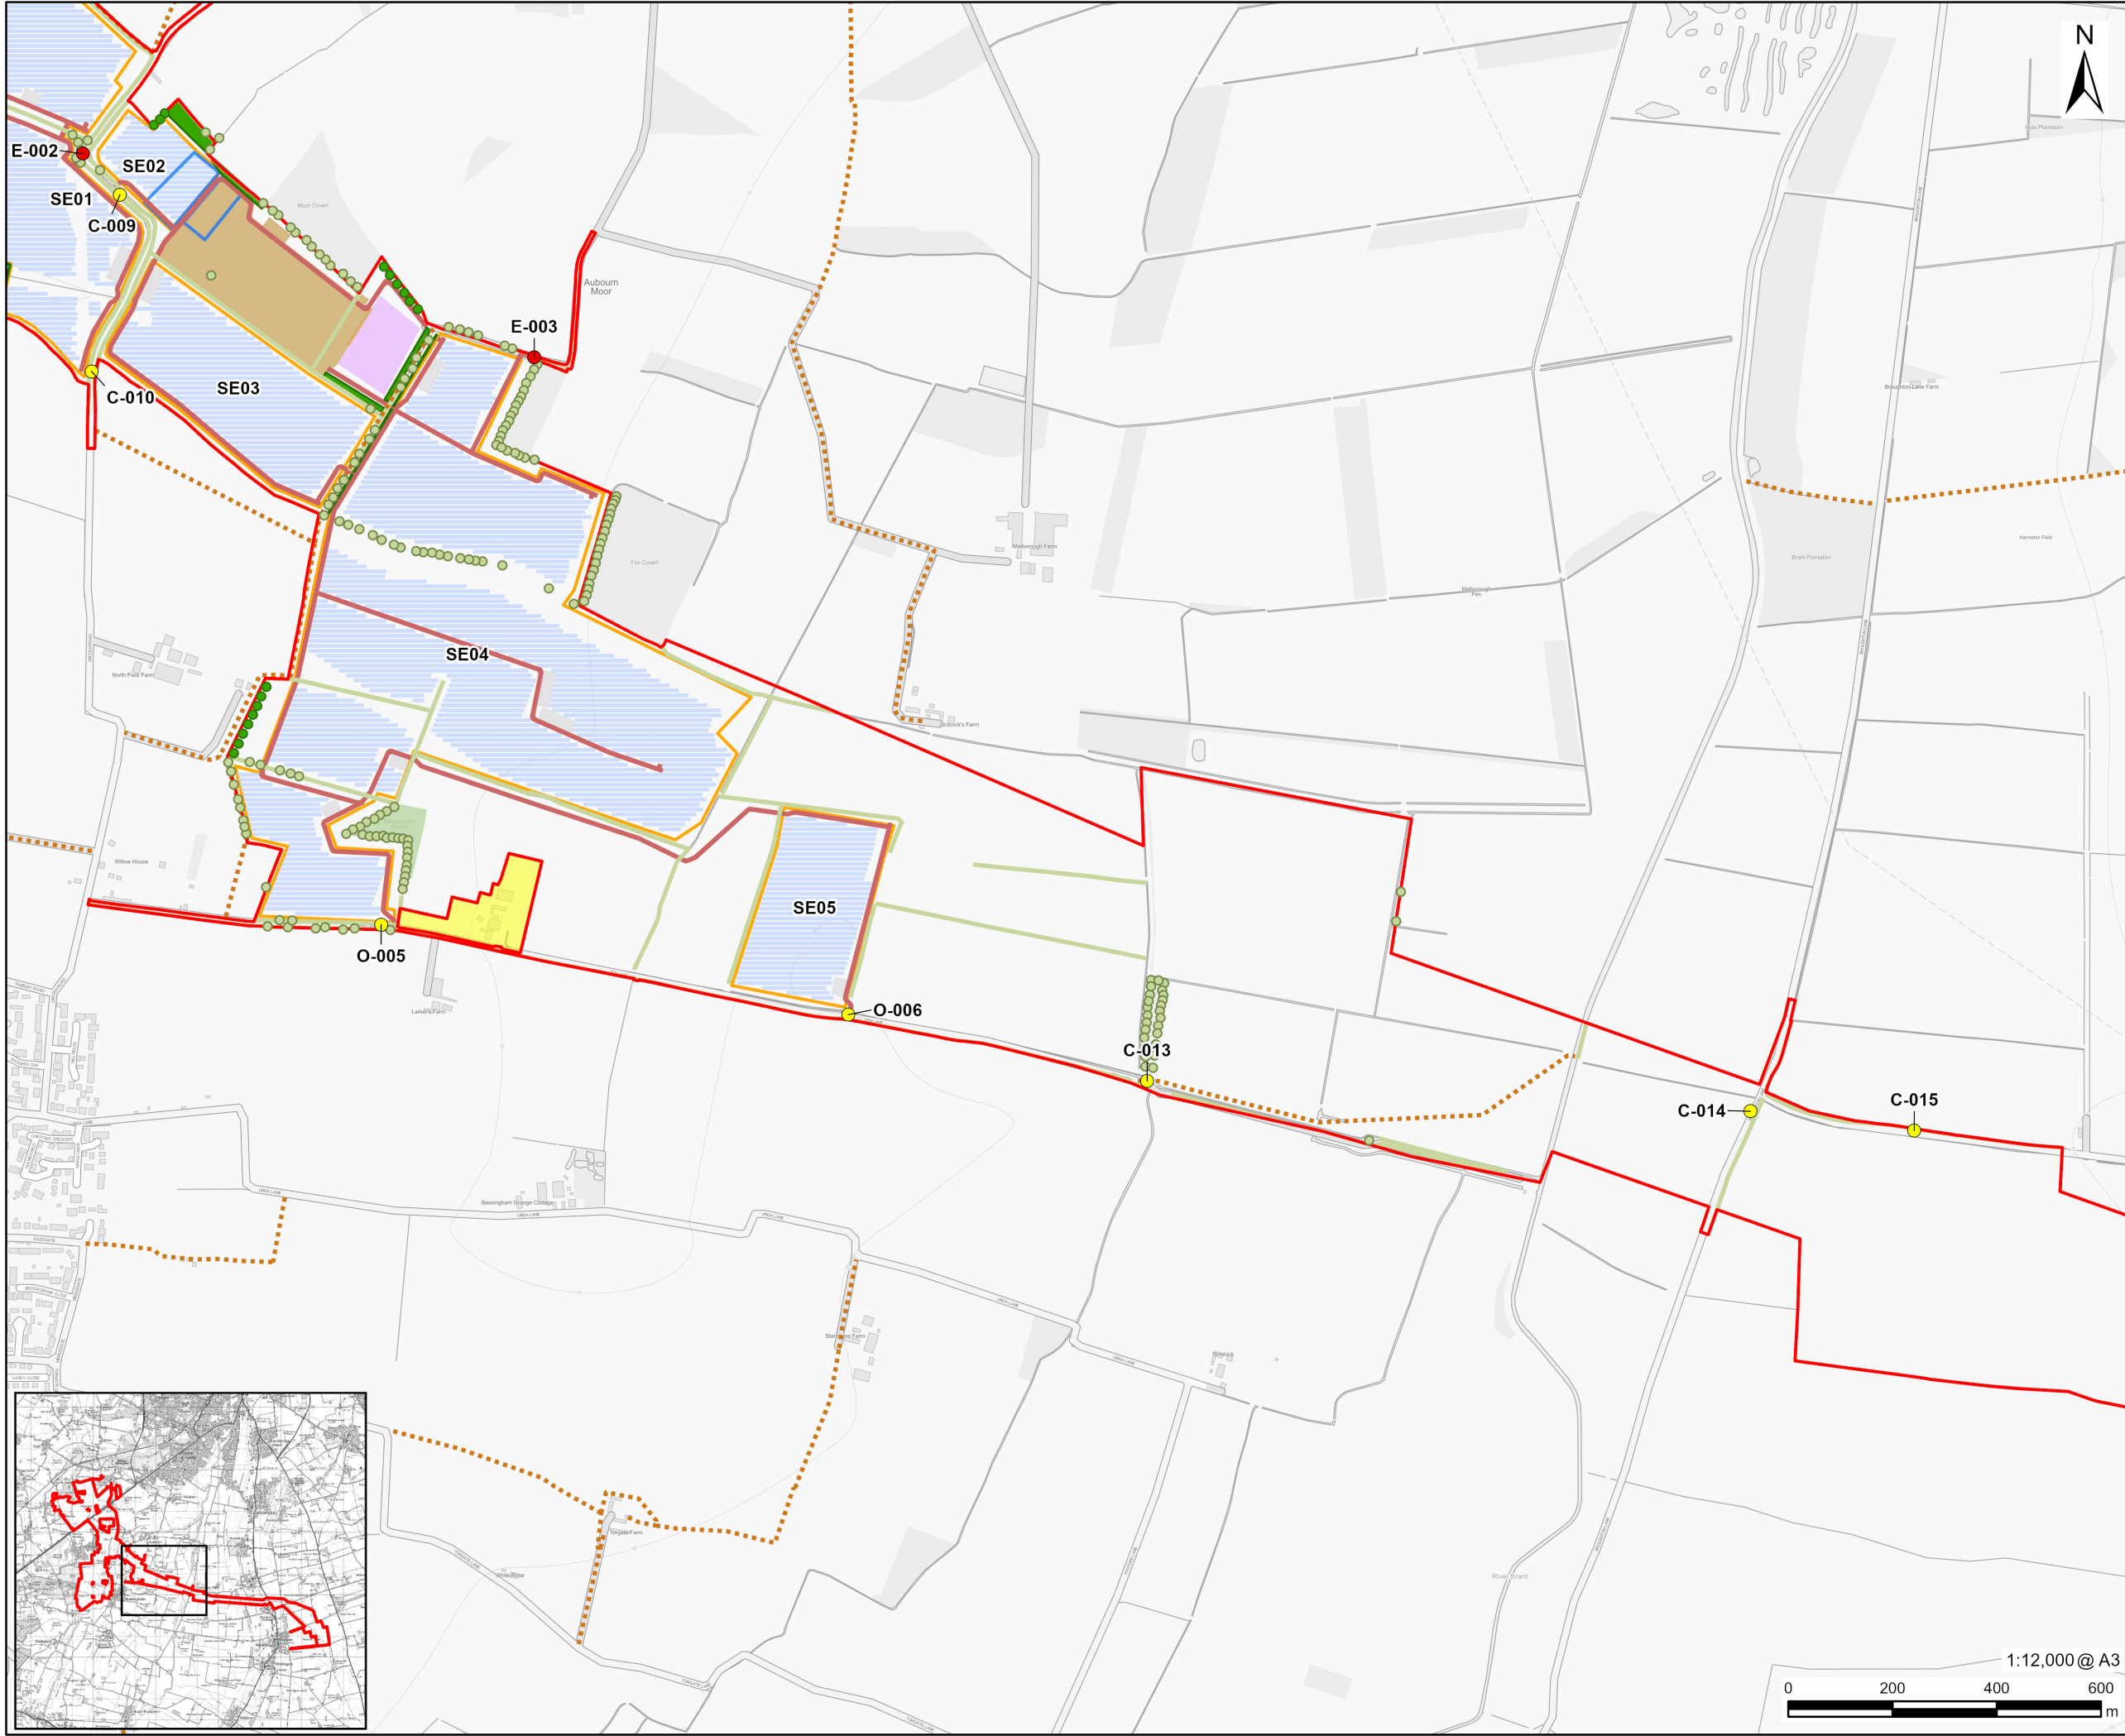

PROJECT

Fosse Green Energy

CLIENT

Fosse Green Energy Ltd

CONSULTANT

AECOM Limited
Sunley House
4 Bedford Park
Surrey, CR0 2AP, UK
www.aecom.com

LEGEND

- Site Boundary
- Land Not Included in Site Boundary
- Indicative South Facing Fixed Layout
- PV Panels
- Solar PV Array Area
- BESS Compound
- Onsite Substation
- Solar Station Compound
- Construction Compound
- Access Tracks
- Construction and Operation Access Point
- Emergency Access Point
- Public Right of Way
- Existing Woodland
- Existing Tree
- Proposed Tree
- Proposed Belt of Trees
- Existing Hedges
- Proposed Hedgerow

NOTES

Reproduced from Ordnance Survey digital map data © Crown copyright [2024]. All rights reserved. Licence number 0100031673.

ISSUE PURPOSE

PEI Report

PROJECT NUMBER

60700987

FIGURE TITLE

Indicative South Facing Fixed Layout

FIGURE NUMBER

Figure 3-2A SHEET 4