




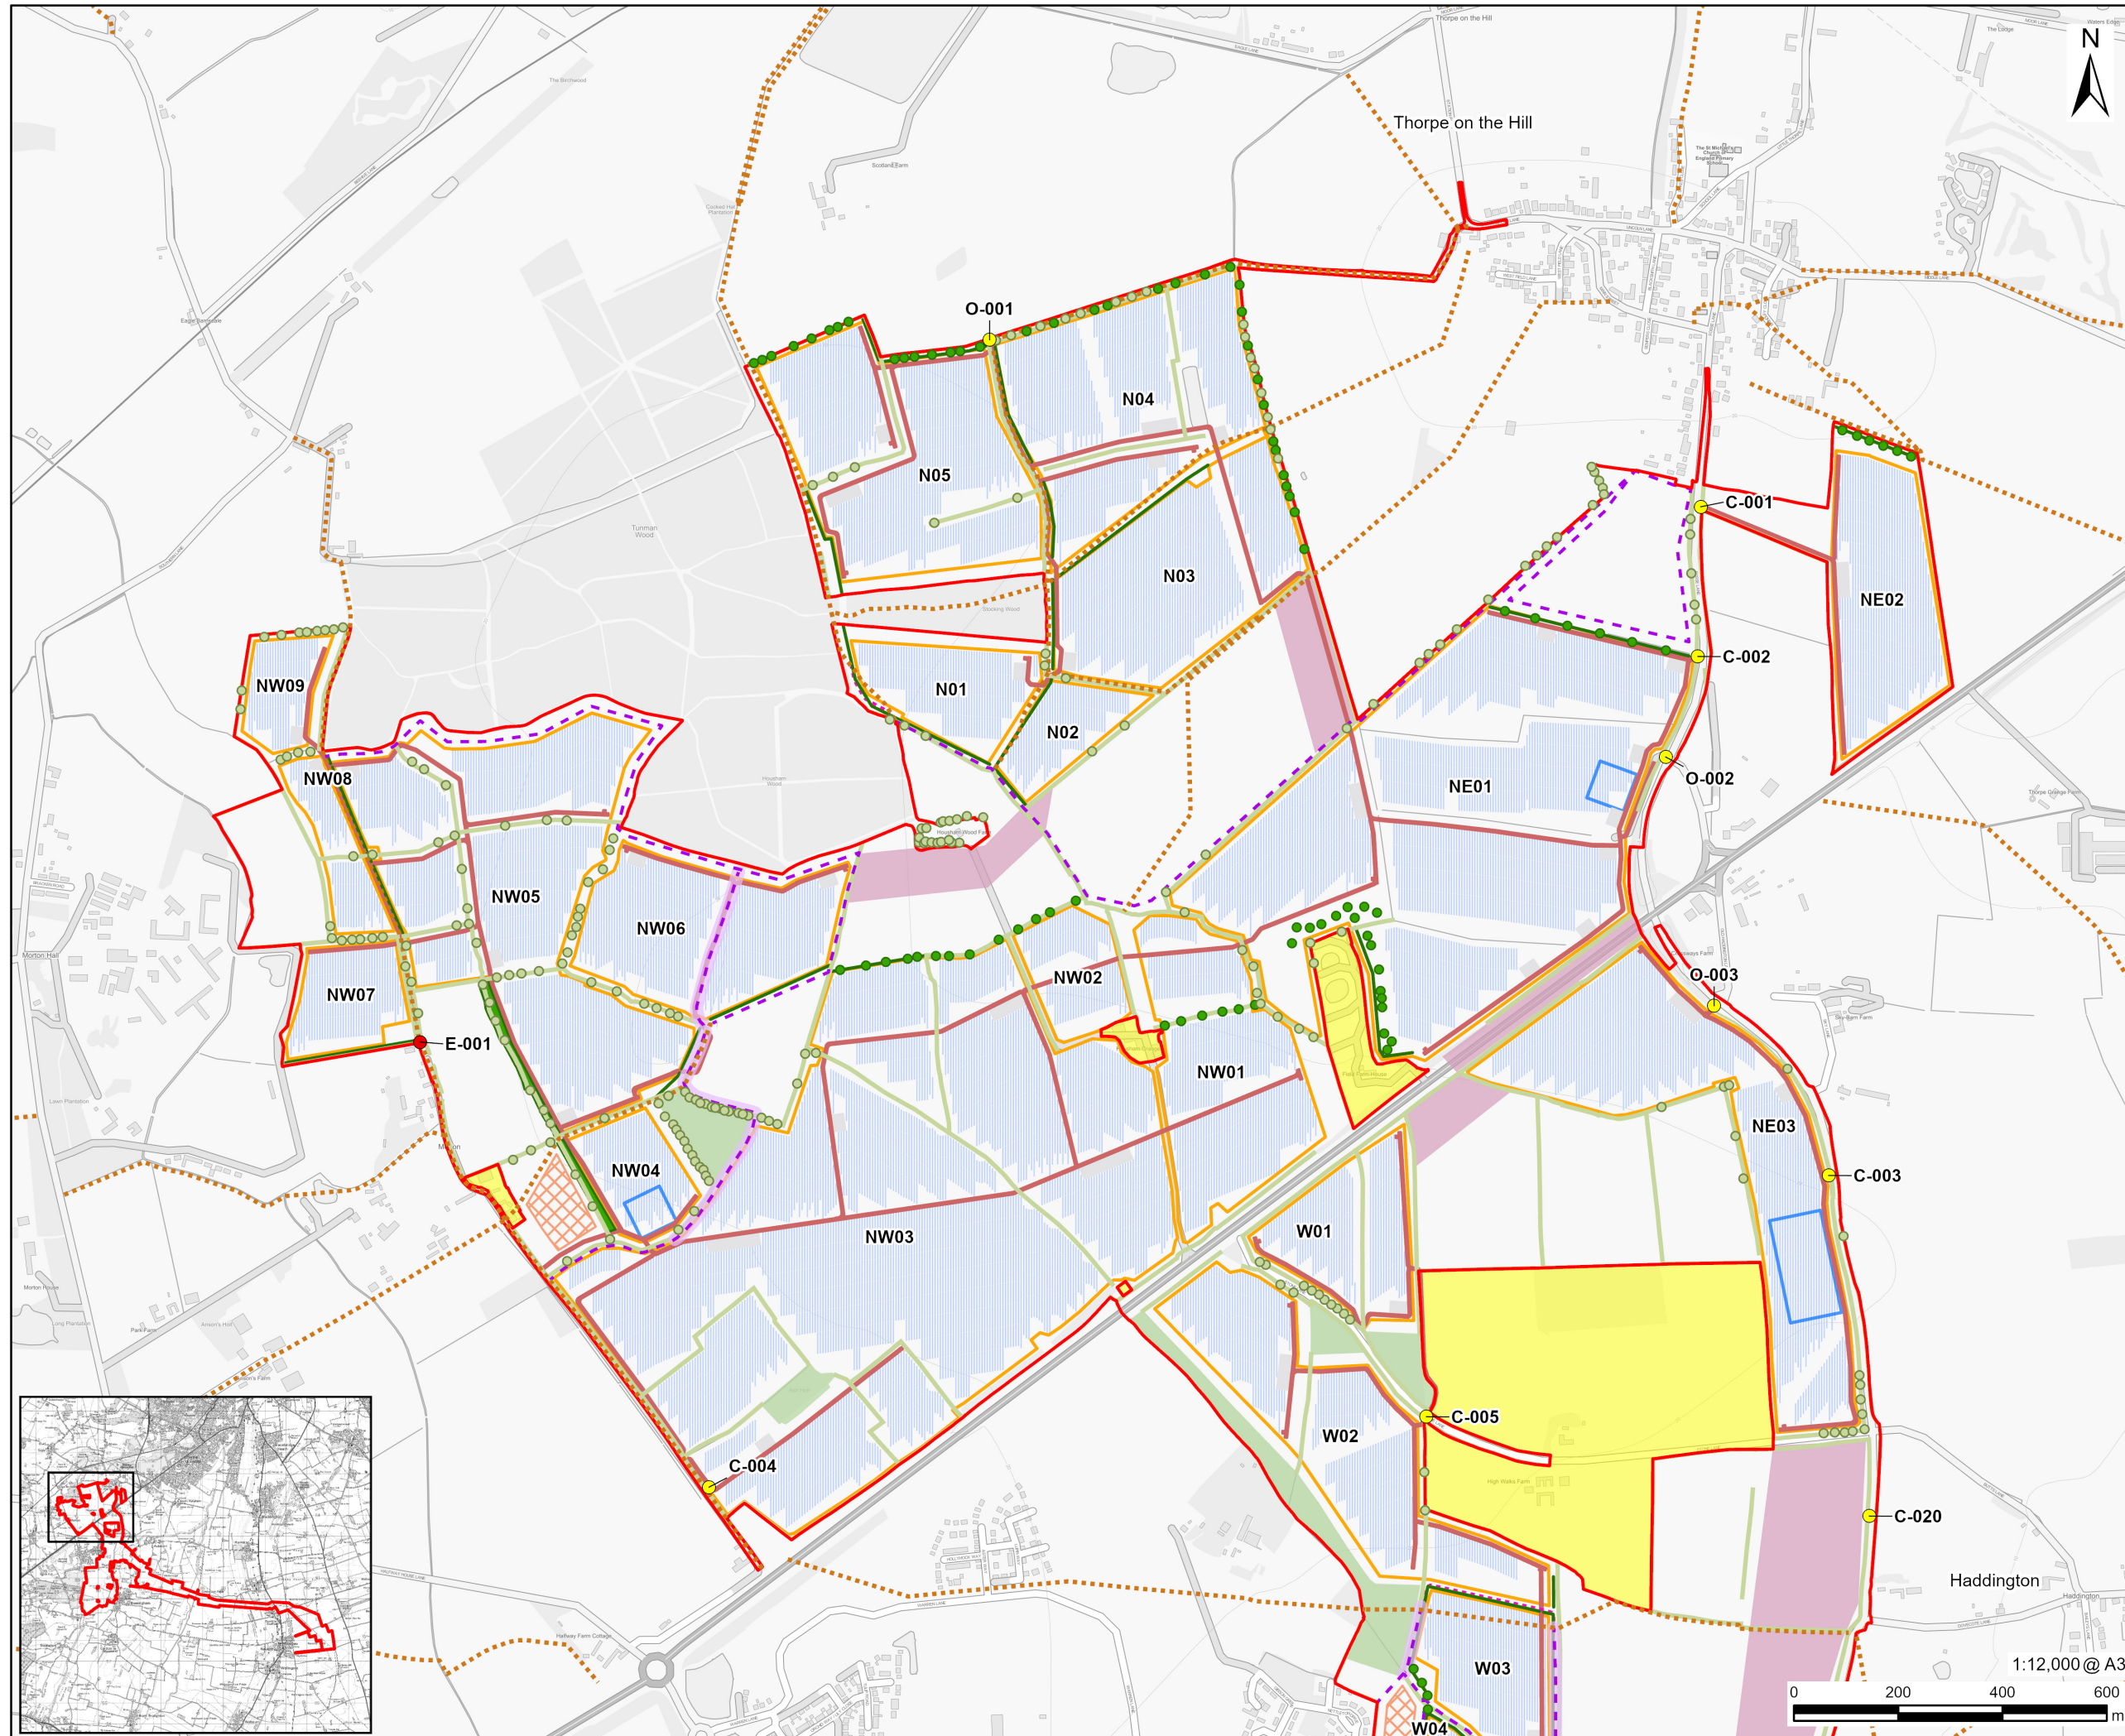

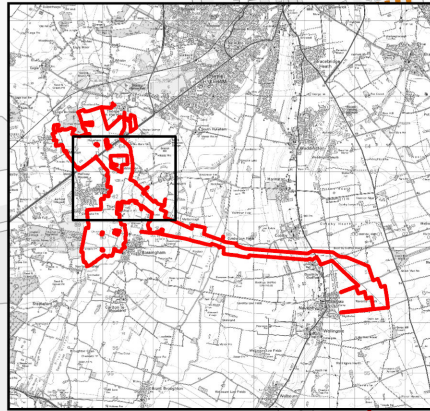

1:12,000 @ A3

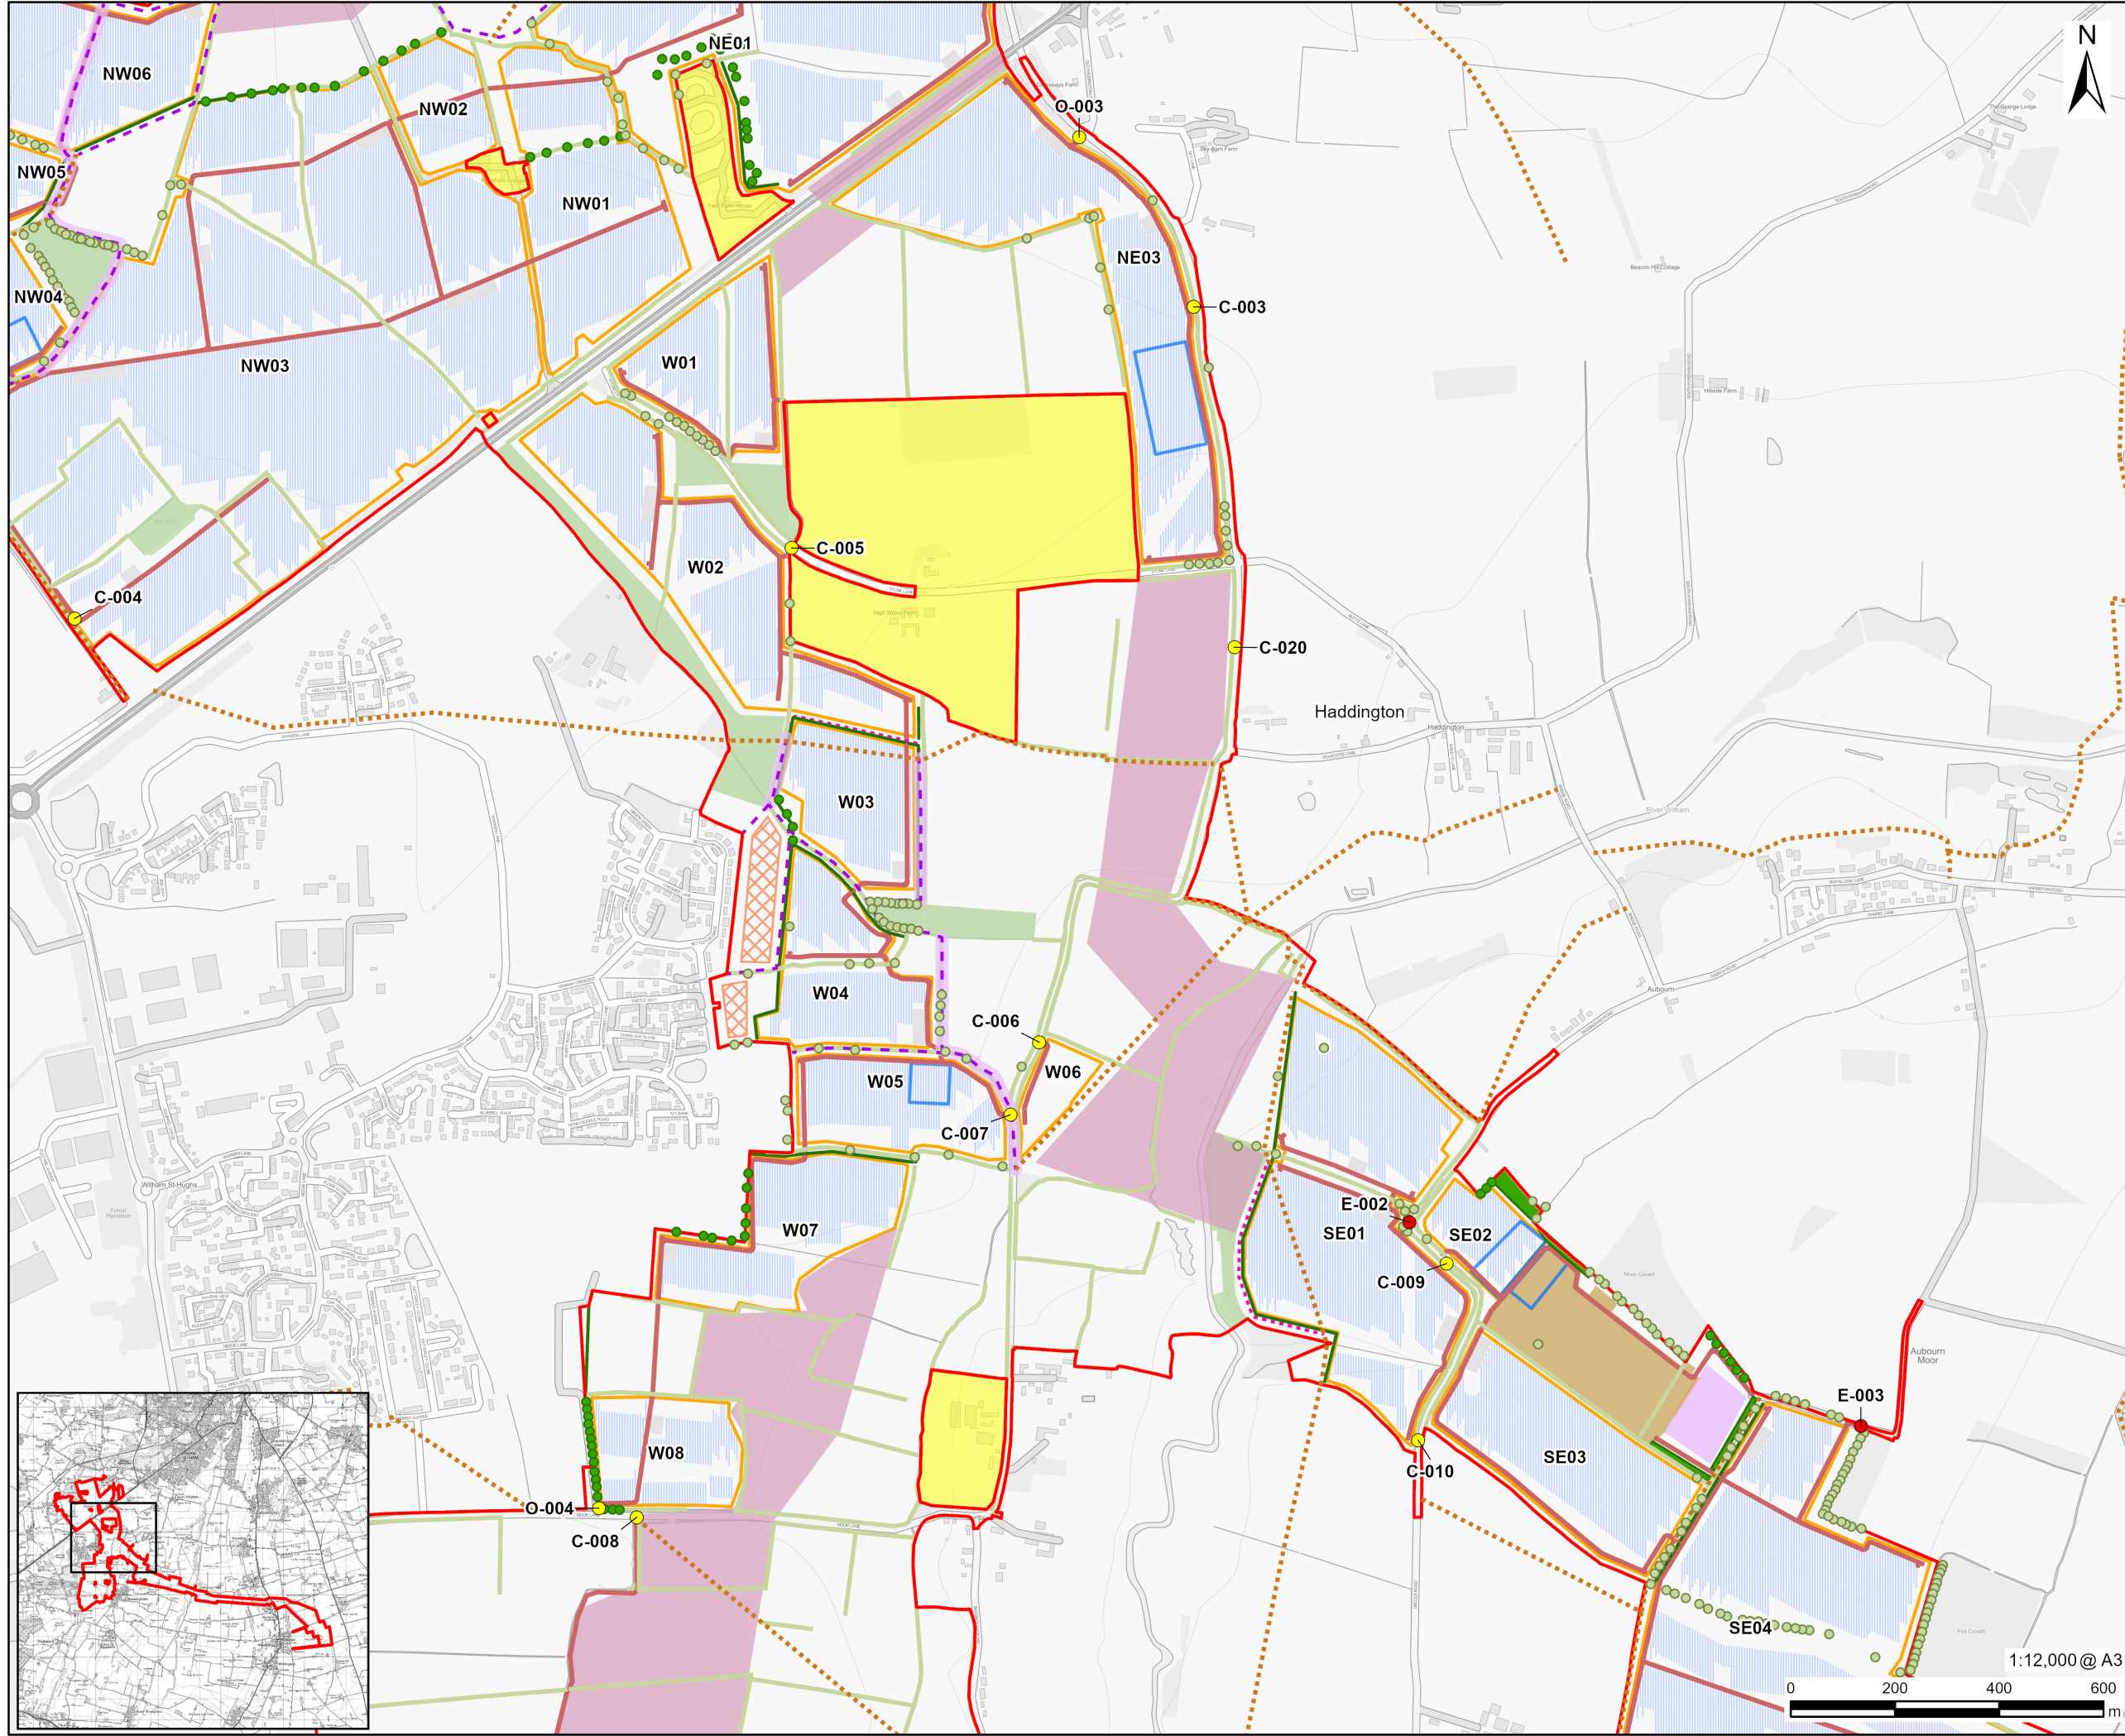

This drawing has been prepared for the use of AECOM's client. It may not be used, modified, reproduced or relied upon by third parties, except as agreed by AECOM or as required by law. AECOM accepts no responsibility, and denies any liability whatsoever, to any party that uses or relies on this drawing without AECOM's express written consent. Do not scale this document. All measurements must be obtained from the stated dimensions.



PROJECT

Fosse Green Energy

CLIENT

Fosse Green Energy Ltd

CONSULTANT

AECOM Limited
Sunley House
4 Bedford Park
Surrey, CR0 2AP, UK
www.aecom.com

LEGEND

- Site Boundary
- Land Not Included in Site Boundary
- Indicative Single Axis Tracker Layout
- PV Panels
- Solar PV Array Area
- BESS Compound
- Onsite Substation
- Interconnecting Cable Corridor
- Solar Station Compound
- Construction Compound
- Access Tracks
- Construction and Operation Access Point
- Emergency Access Point
- Existing Permissive Paths Proposed to be Retained
- Proposed Permissive Paths
- Public Right of Way
- Public Right of Way Diversion
- Existing Woodland
- Existing Tree
- Proposed Tree
- Proposed Belt of Trees
- Proposed Orchard
- Existing Hedges
- Proposed Hedgerow

NOTES

Reproduced from Ordnance Survey digital map data © Crown copyright [2024]. All rights reserved. Licence number 0100031673.

ISSUE PURPOSE

PEI Report

PROJECT NUMBER



60700987

FIGURE TITLE

Indicative Single Axis Tracker Layout

FIGURE NUMBER

Figure 3-2B SHEET 2

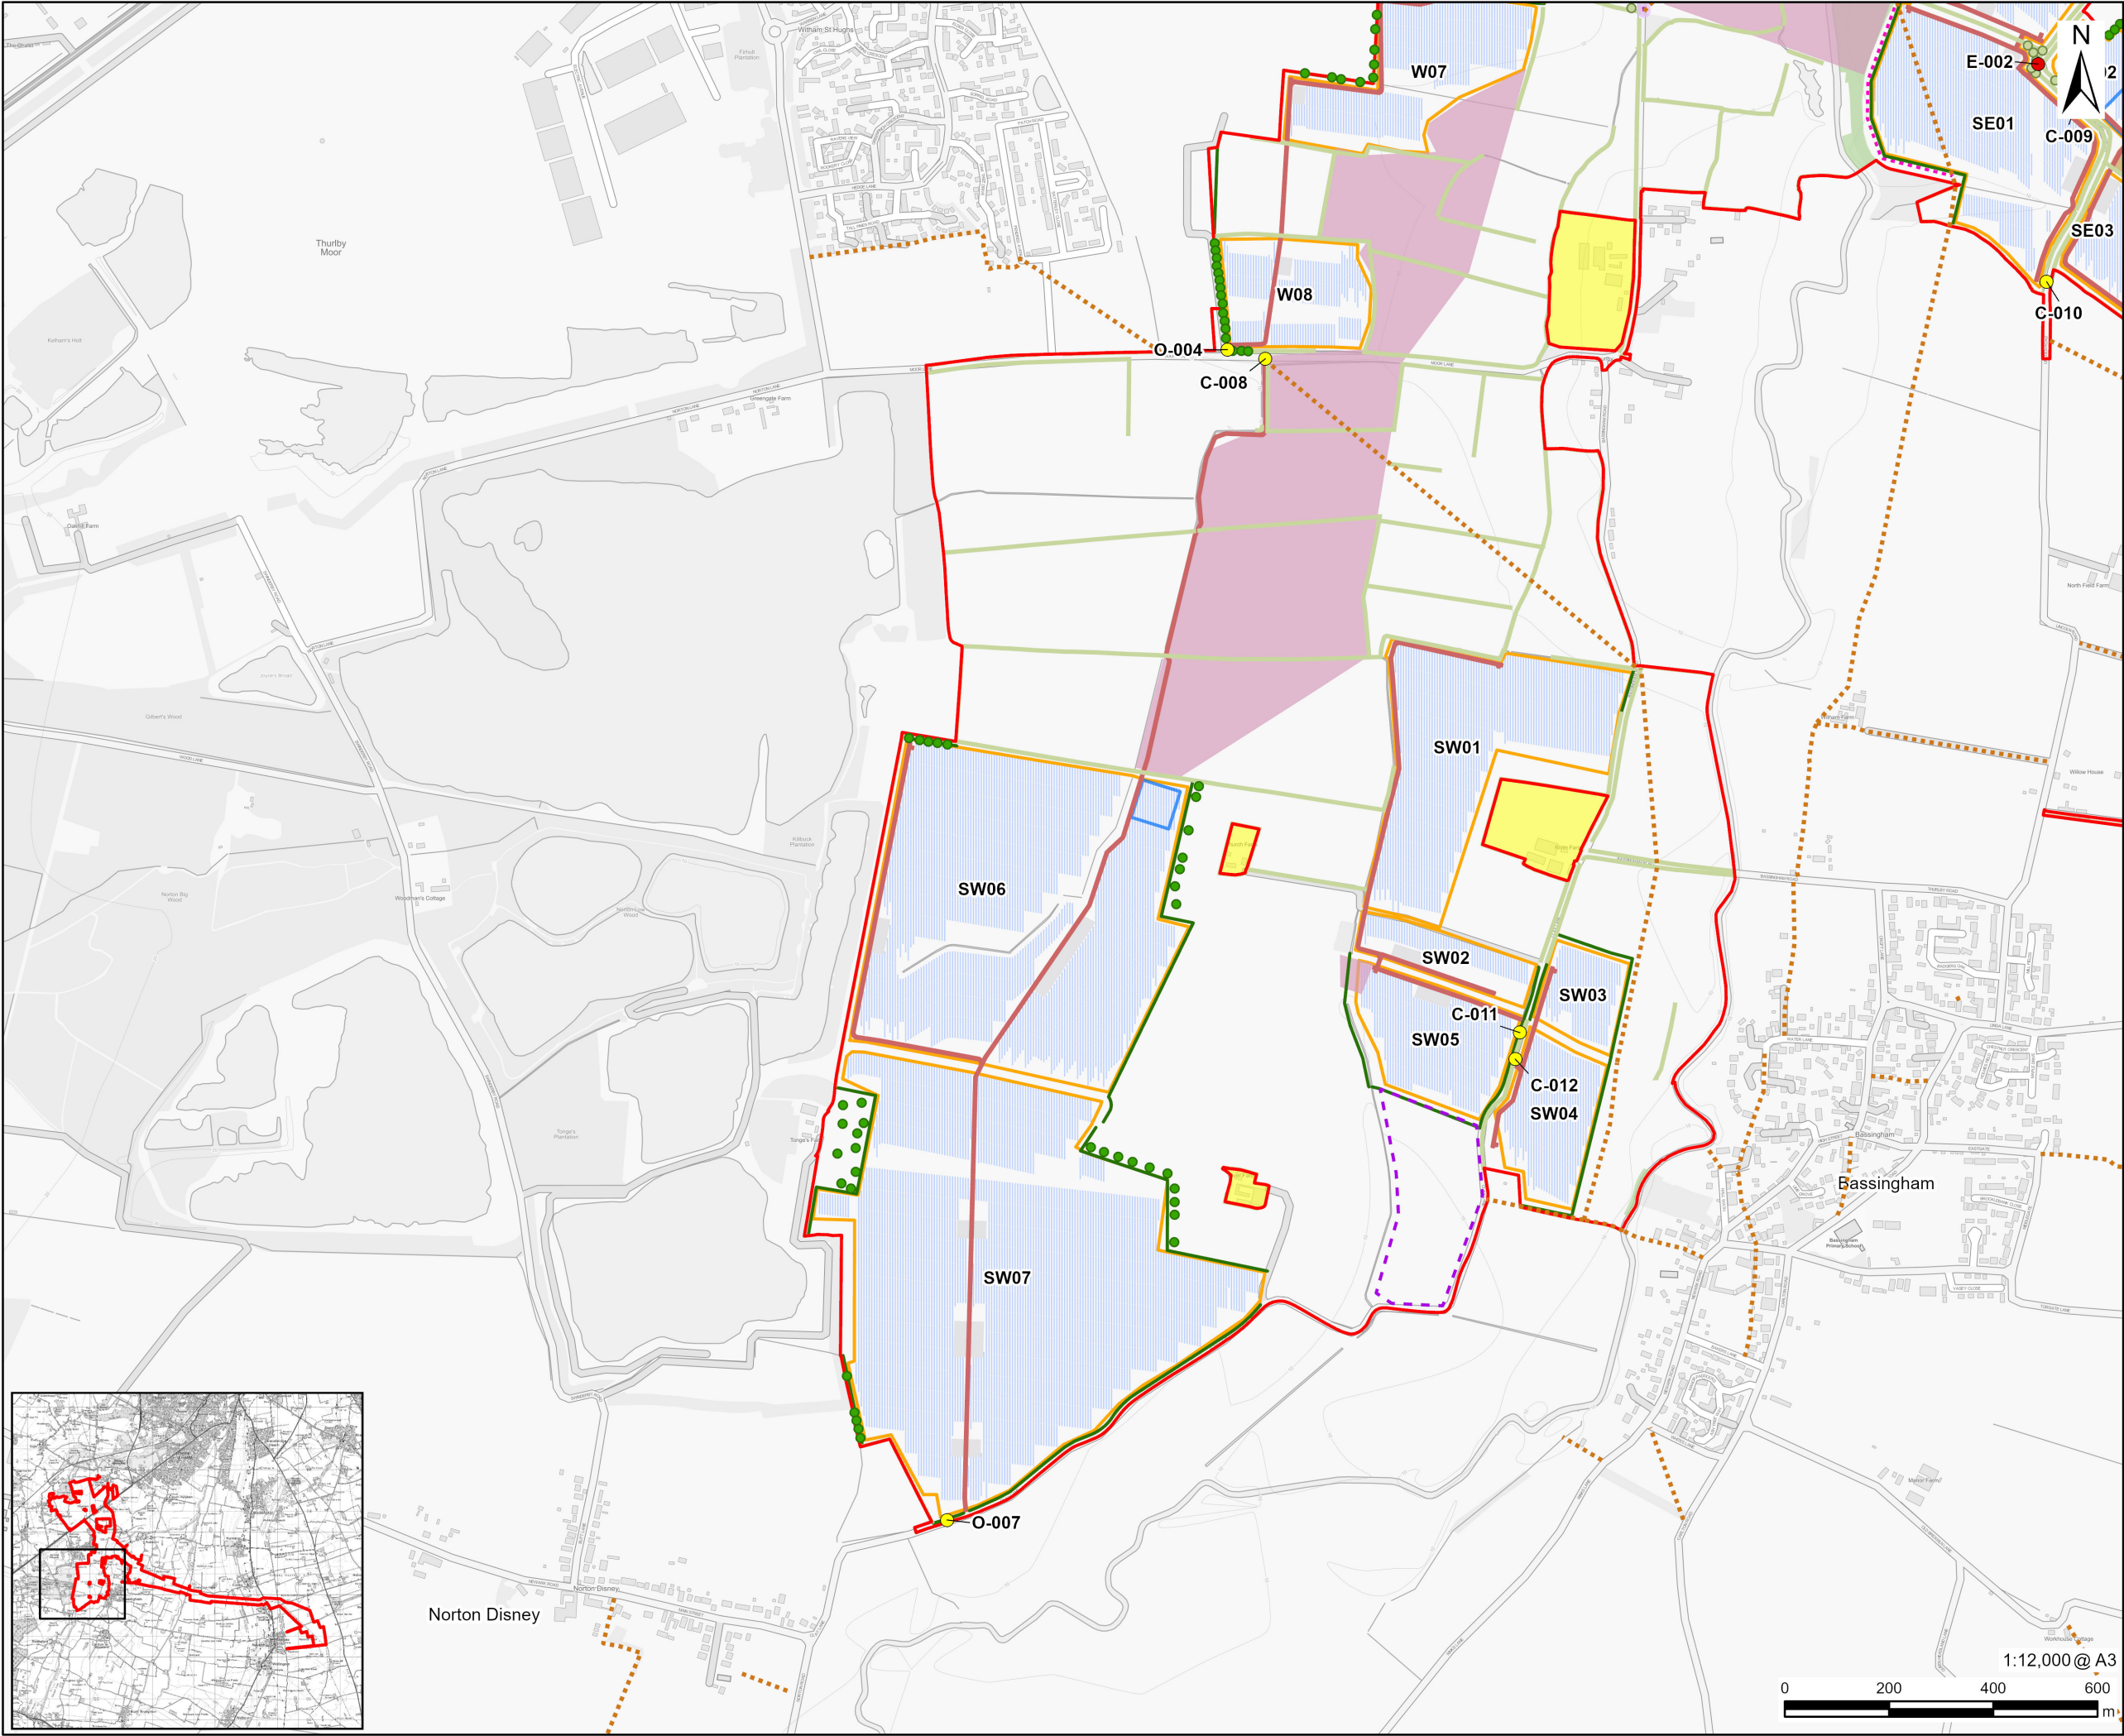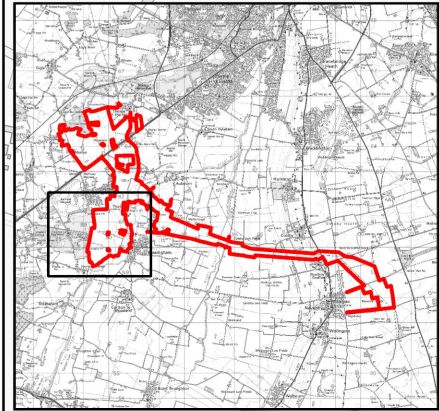

PROJECT

Fosse Green Energy

CLIENT

Fosse Green Energy Ltd

CONSULTANT

AECOM Limited
Sunley House
4 Bedford Park
Surrey, CR0 2AP, UK
www.aecom.com

LEGEND

- Site Boundary
- Land Not Included in Site Boundary
- Indicative Single Axis Tracker Layout
- PV Panels
- Solar PV Array Area
- BESS Compound
- Interconnecting Cable Corridor
- Solar Station Compound
- Construction Compound
- Access Tracks
- Construction and Operation Access Point
- Emergency Access Point
- Existing Permissive Paths Proposed to be Retained
- Proposed Permissive Paths
- Public Right of Way
- Public Right of Way Diversion
- Existing Woodland
- Existing Tree
- Proposed Tree
- Proposed Belt of Trees
- Existing Hedges
- Proposed Hedgerow

NOTES

Reproduced from Ordnance Survey digital map data © Crown copyright [2024]. All rights reserved. Licence number 0100031673.

ISSUE PURPOSE

PEI Report

PROJECT NUMBER



60700987

FIGURE TITLE

Indicative Single Axis Tracker Layout

FIGURE NUMBER

Figure 3-2B SHEET 3

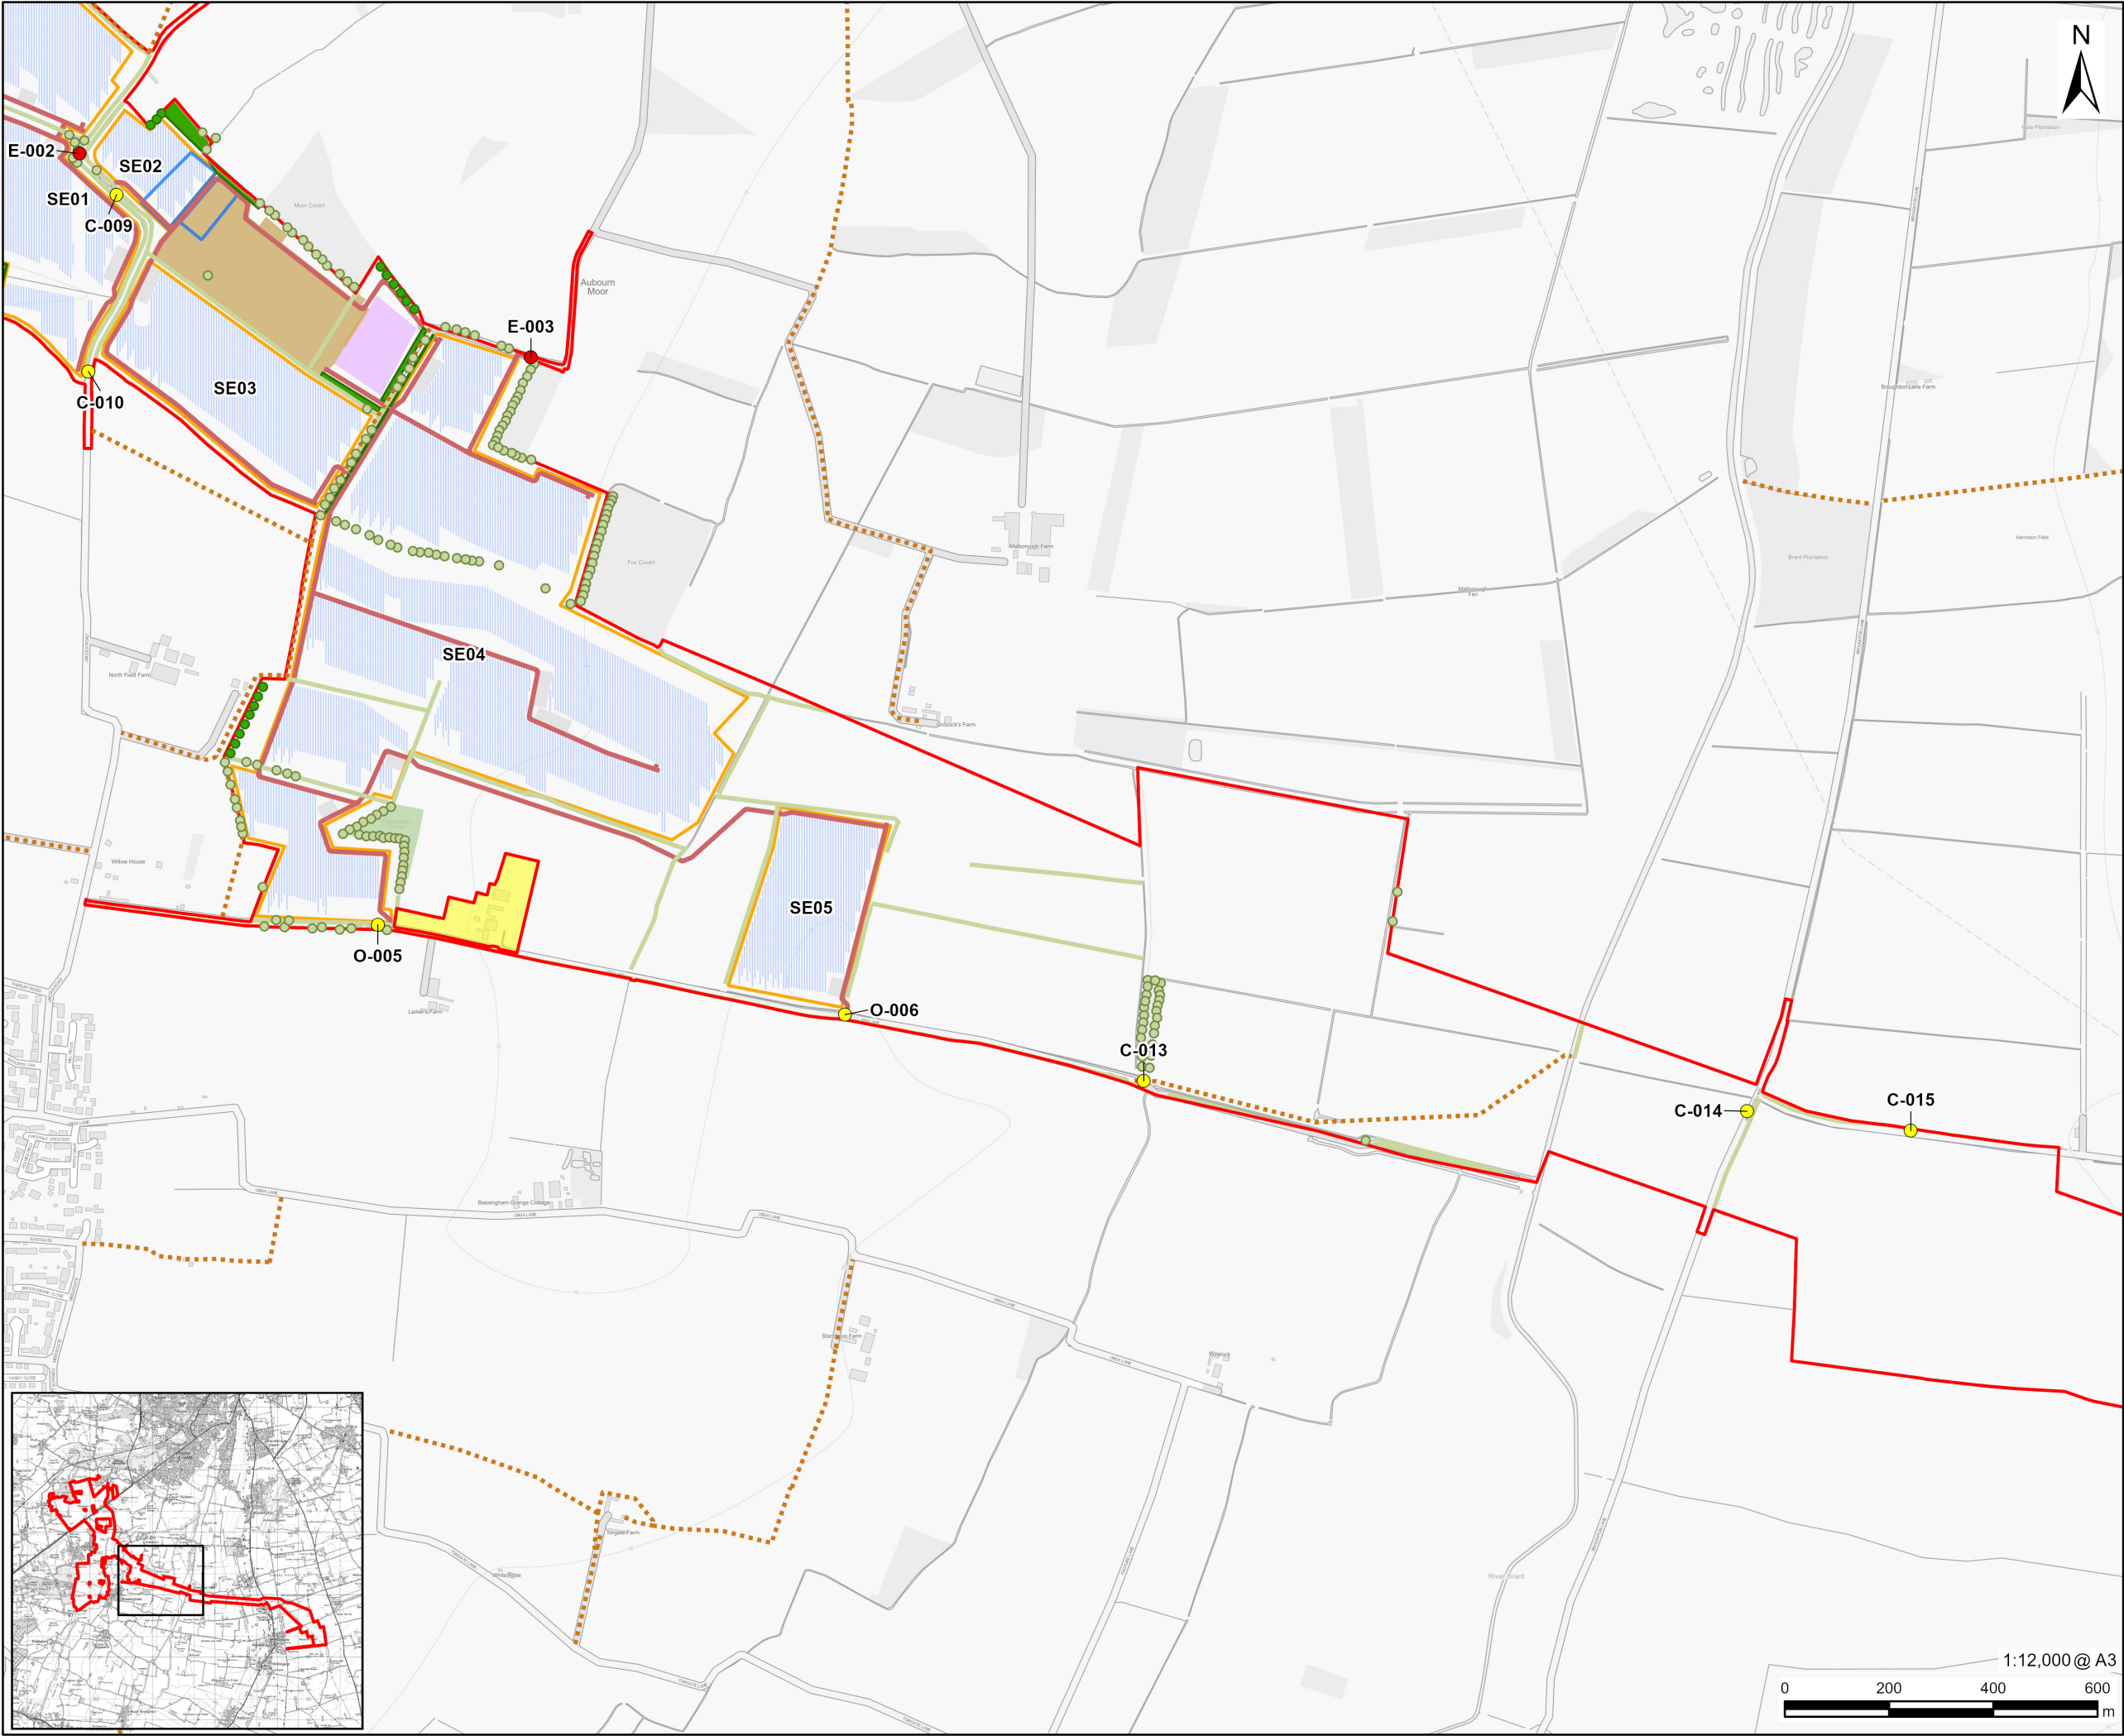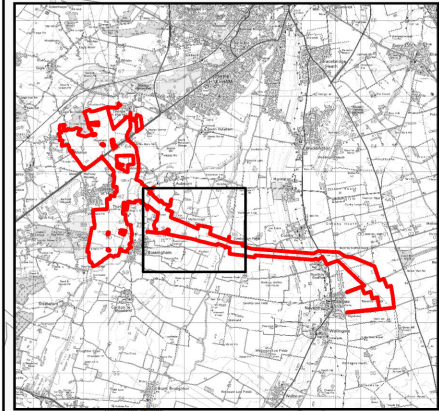

PROJECT
Fosse Green Energy

CLIENT
Fosse Green Energy Ltd

CONSULTANT
AECOM Limited
Sunley House
4 Bedford Park
Surrey, CR0 2AP, UK
www.aecom.com

- LEGEND**
- Site Boundary
 - Land Not Included in Site Boundary
 - Indicative Single Axis Tracker Layout
 - PV Panels
 - Solar PV Array Area
 - BESS Compound
 - Onsite Substation
 - Solar Station Compound
 - Construction Compound
 - Access Tracks
 - Construction and Operation Access Point
 - Emergency Access Point
 - Public Right of Way
 - Existing Woodland
 - Existing Tree
 - Proposed Tree
 - Proposed Belt of Trees
 - Existing Hedges
 - Proposed Hedgerow

NOTES
Reproduced from Ordnance Survey digital map data © Crown copyright [2024]. All rights reserved. Licence number 0100031673.

ISSUE PURPOSE
PEI Report

PROJECT NUMBER
60700987

FIGURE TITLE
Indicative Single Axis Tracker Layout

FIGURE NUMBER
Figure 3-2B SHEET 4