


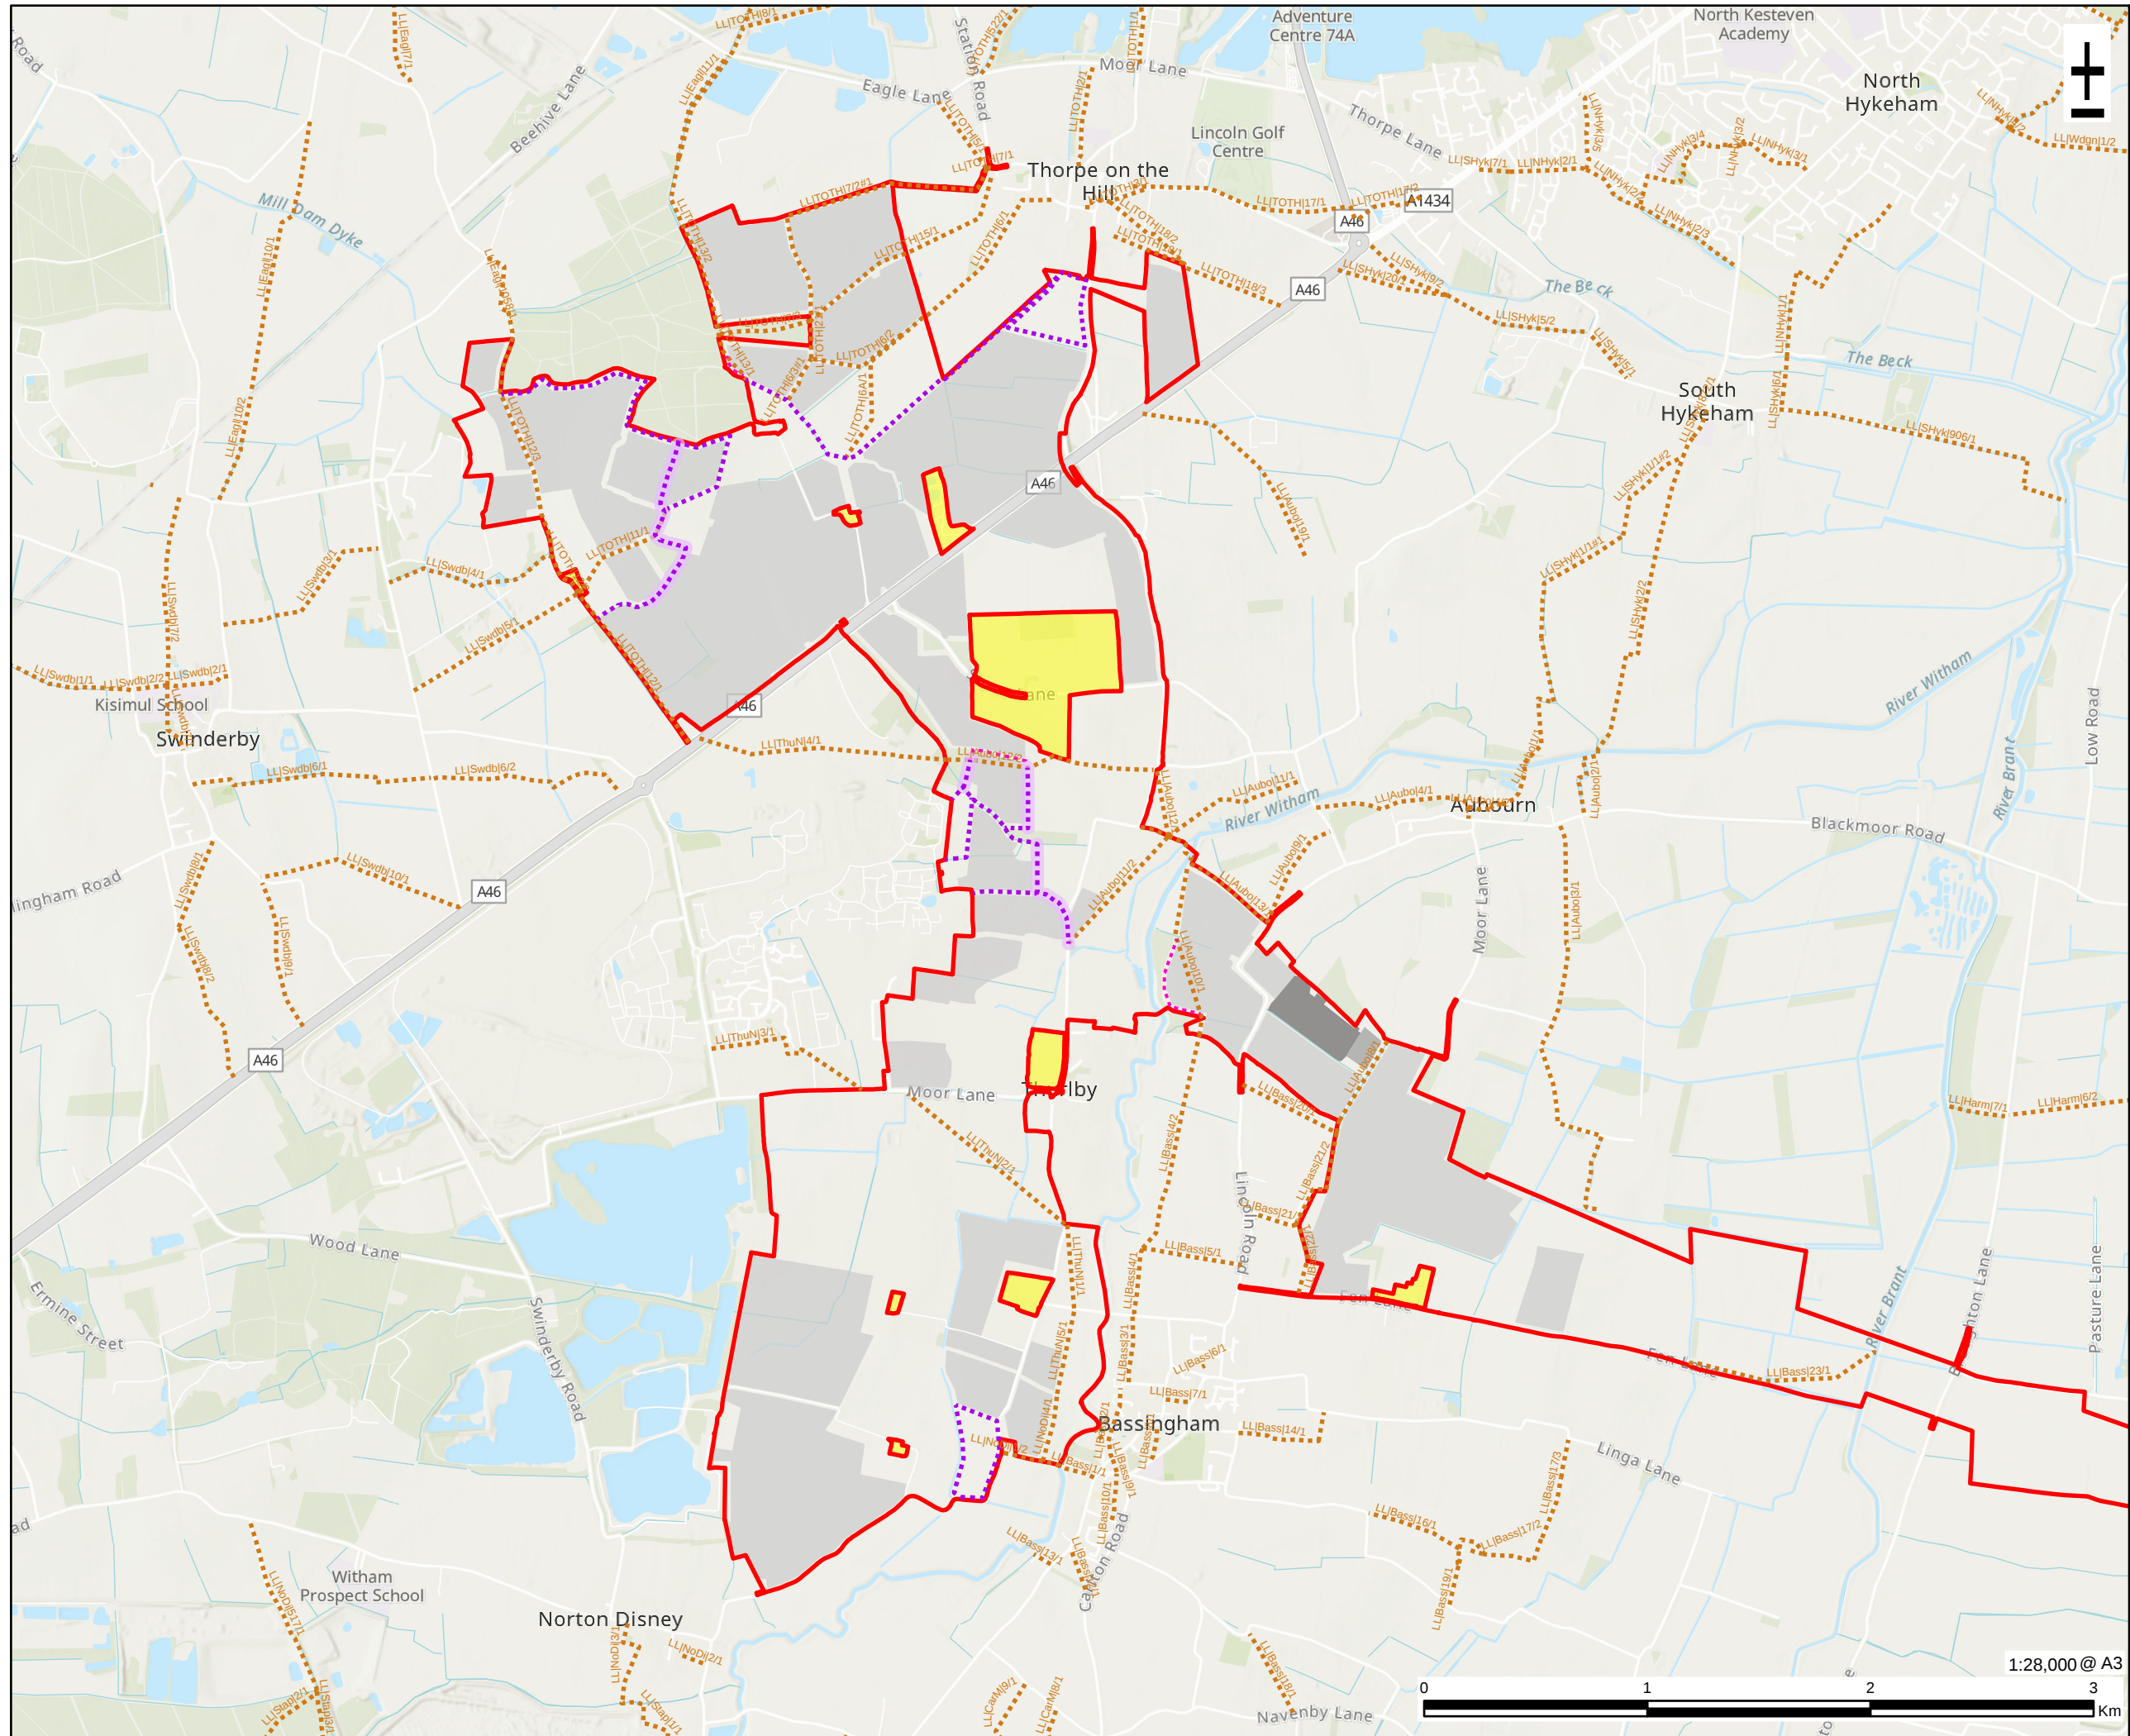

CLIENT

CONSULTANT

LEGEND

- ## NOTES

ISSUE PURPOSE

PEI Report

PROJECT NUMBER

60700987

FIGURE TITLE

Proposed Permissive Paths

FIGURE NUMBER

Figure 3-3