


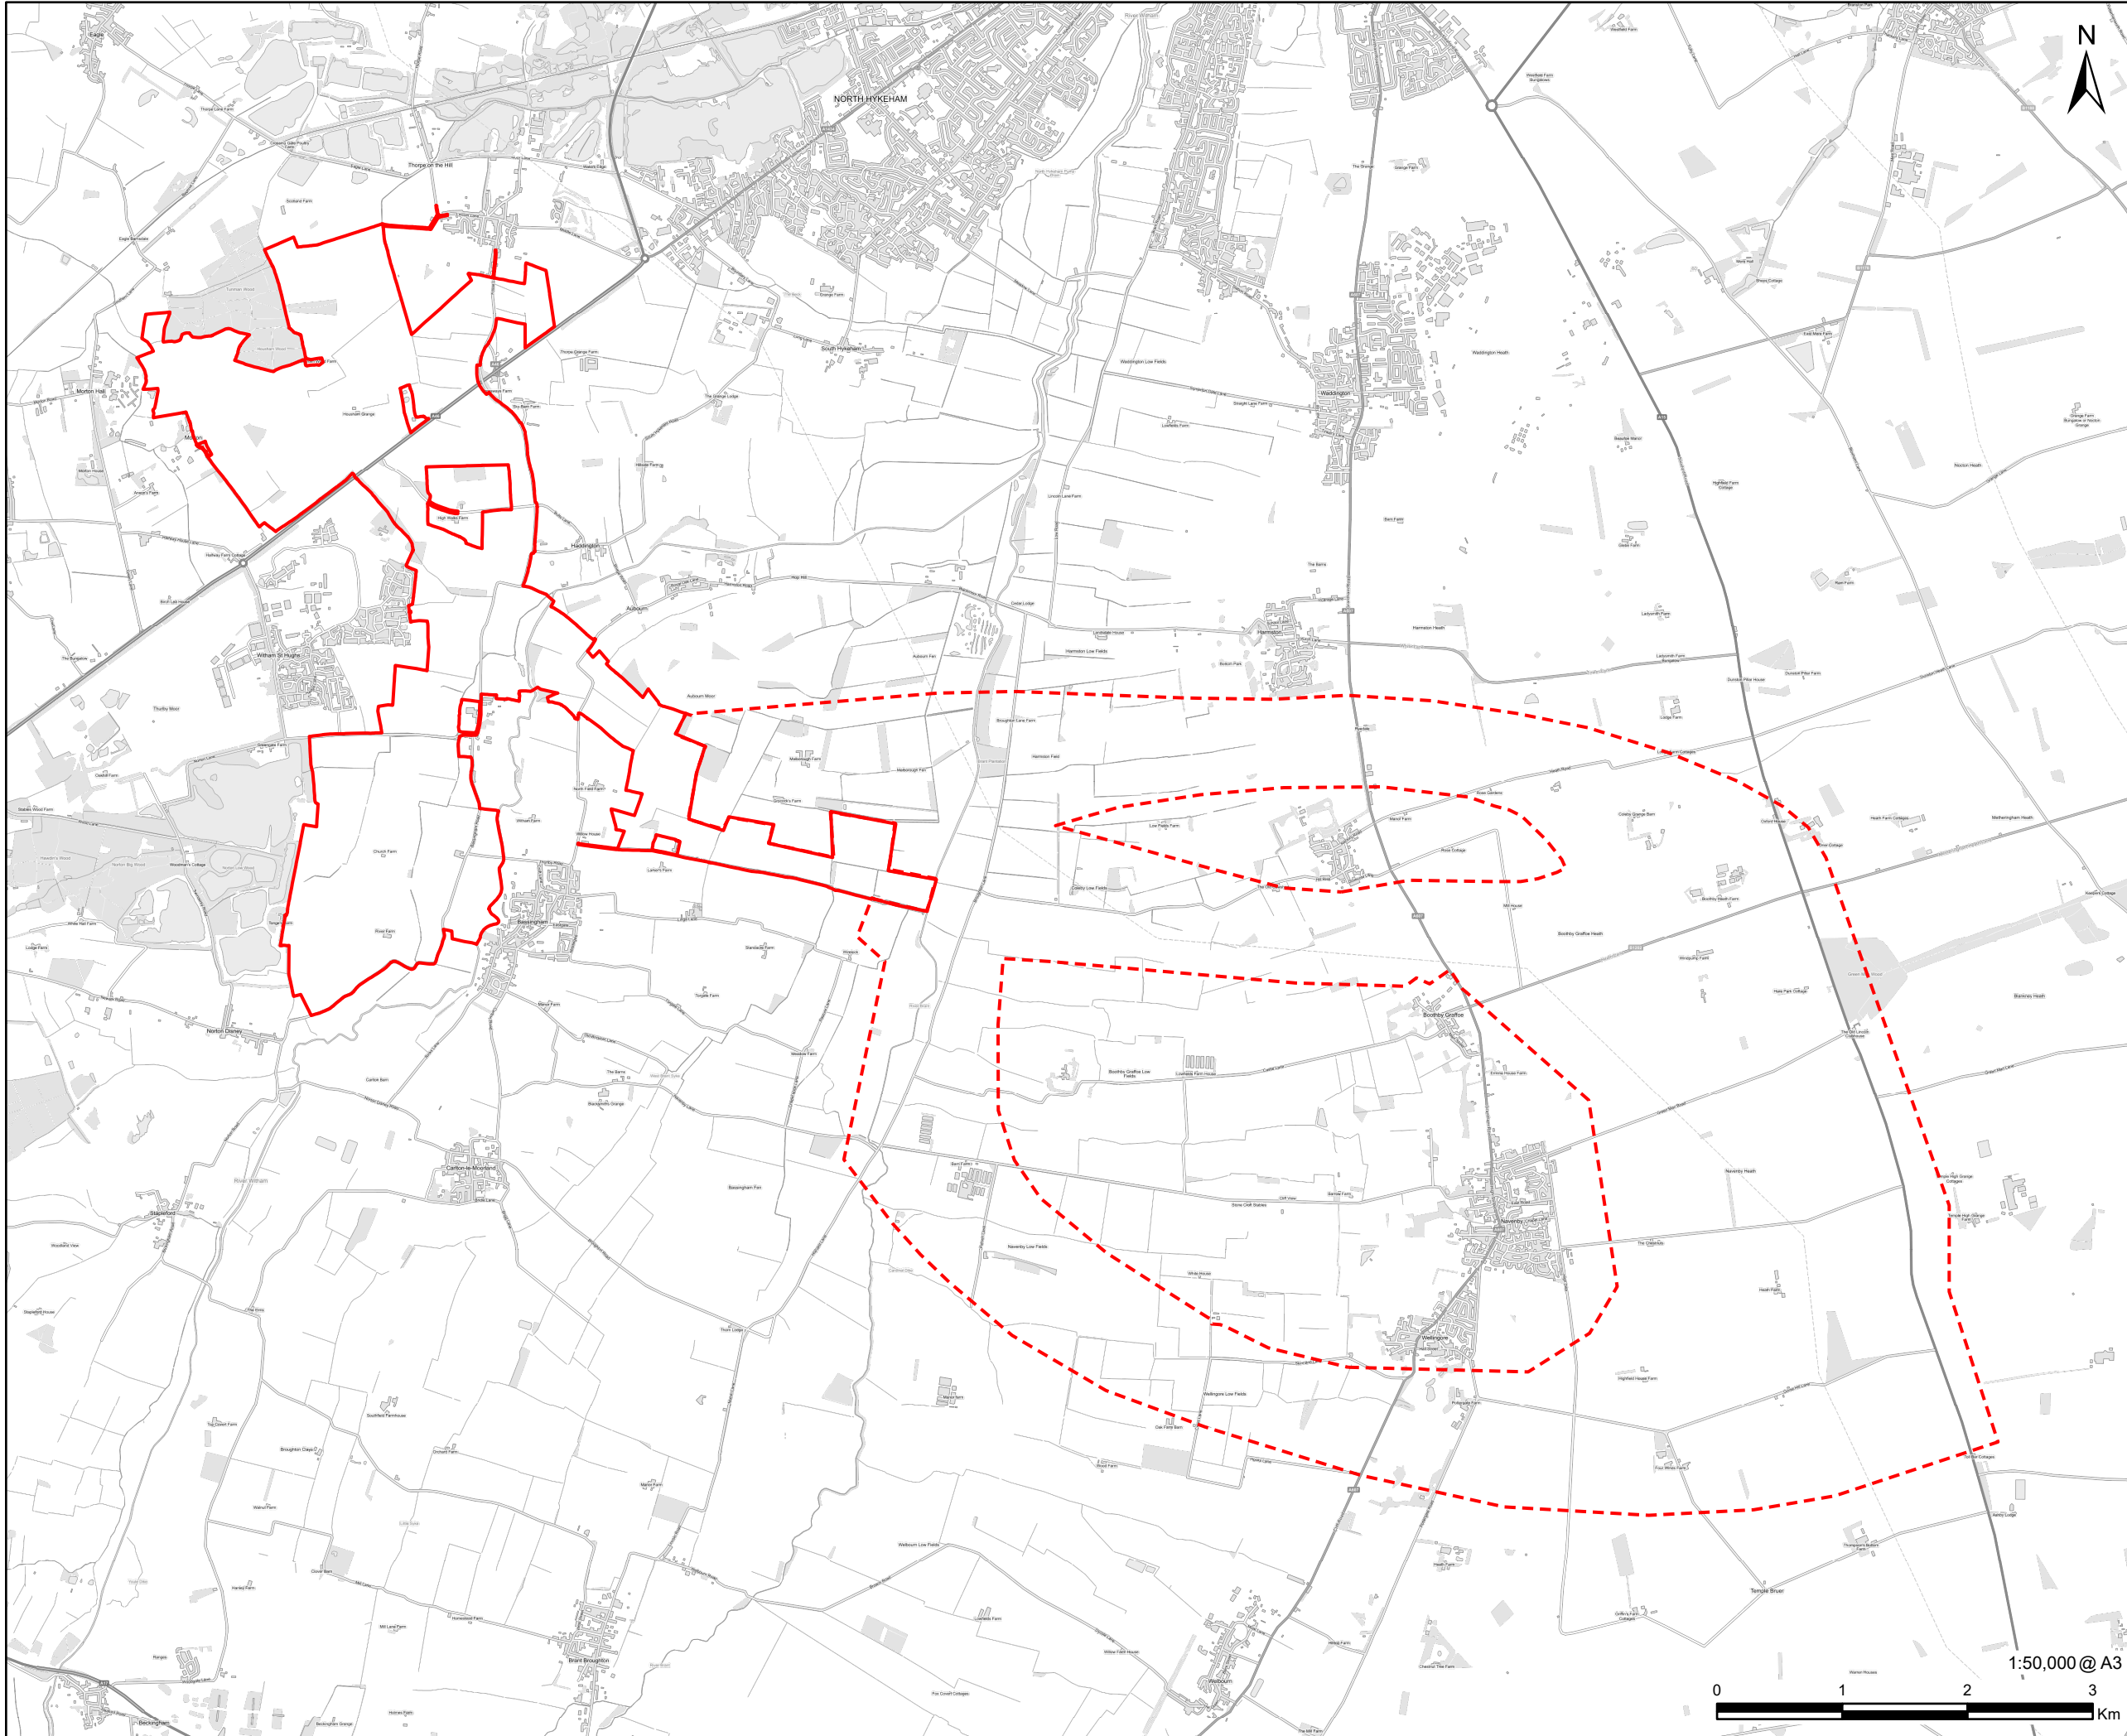

This drawing has been prepared for the use of AECOM's client. It may not be used, modified, reproduced or relied upon by third parties, except as agreed by AECOM or as required by law. AECOM accepts no responsibility, and denies any ability whatsoever, to any party that uses or relies on this drawing without AECOM's express written consent. Do not scale this document. All measurements must be obtained from the stated dimensions.



PROJECT

Fosse Green Energy

CLIENT

Fosse Green Energy Ltd

CONSULTANT

AECOM Limited
Sunley House
4 Bedford Park
Surrey, CR0 2AP, UK
www.aecom.com

LEGEND

- Principal Site
- Cable Corridor Options

NOTES

Reproduced from Ordnance Survey digital map data © Crown copyright [2024]. All rights reserved. Licence number 0100031673.

ISSUE PURPOSE

PEI Report

PROJECT NUMBER

60700987

FIGURE TITLE

EIA Scoping Site Boundary

FIGURE NUMBER

Figure 4-1